



# Premium Booth 6mW x 3mD One side open


HT-B-18  
6mW x 3mD x 3.5mH

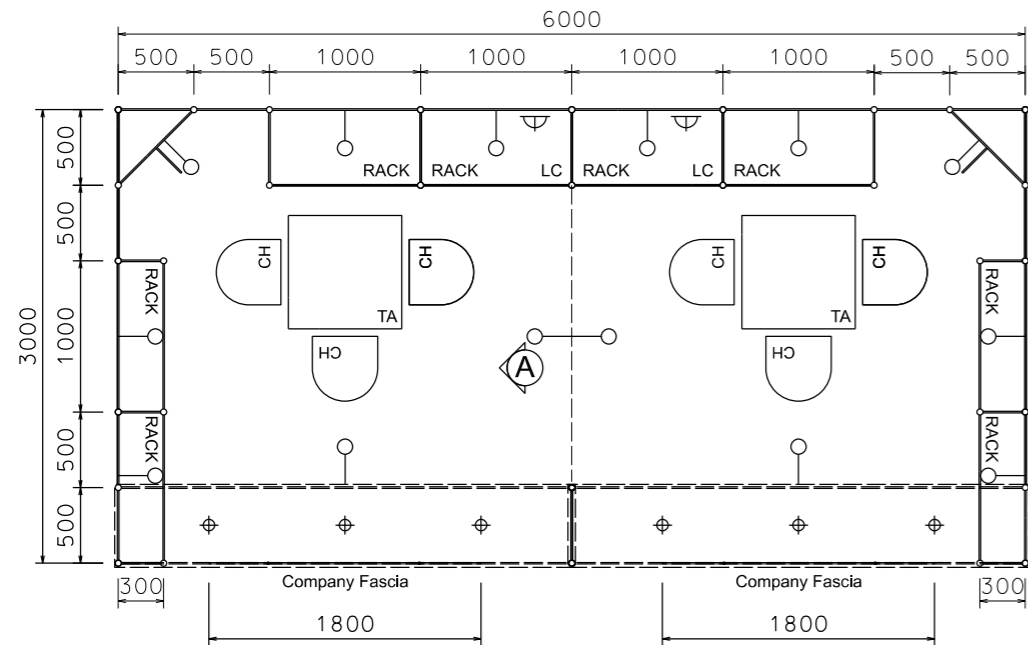


PLAN

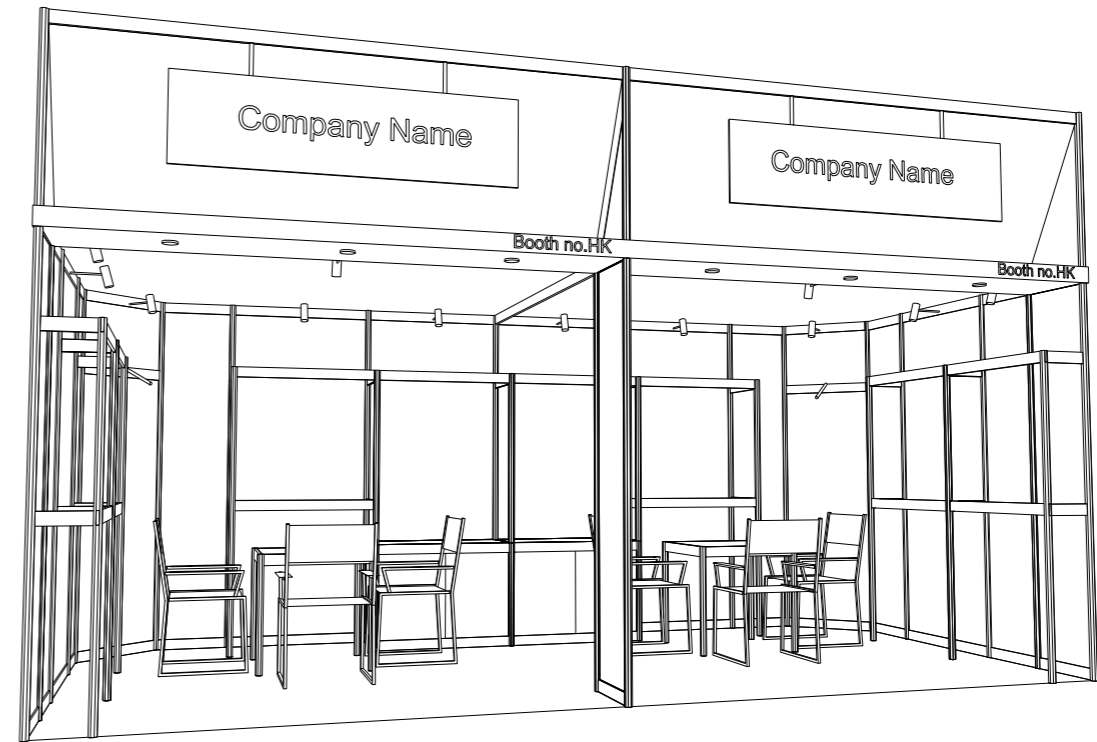

PERSPECTIVE N.T.S

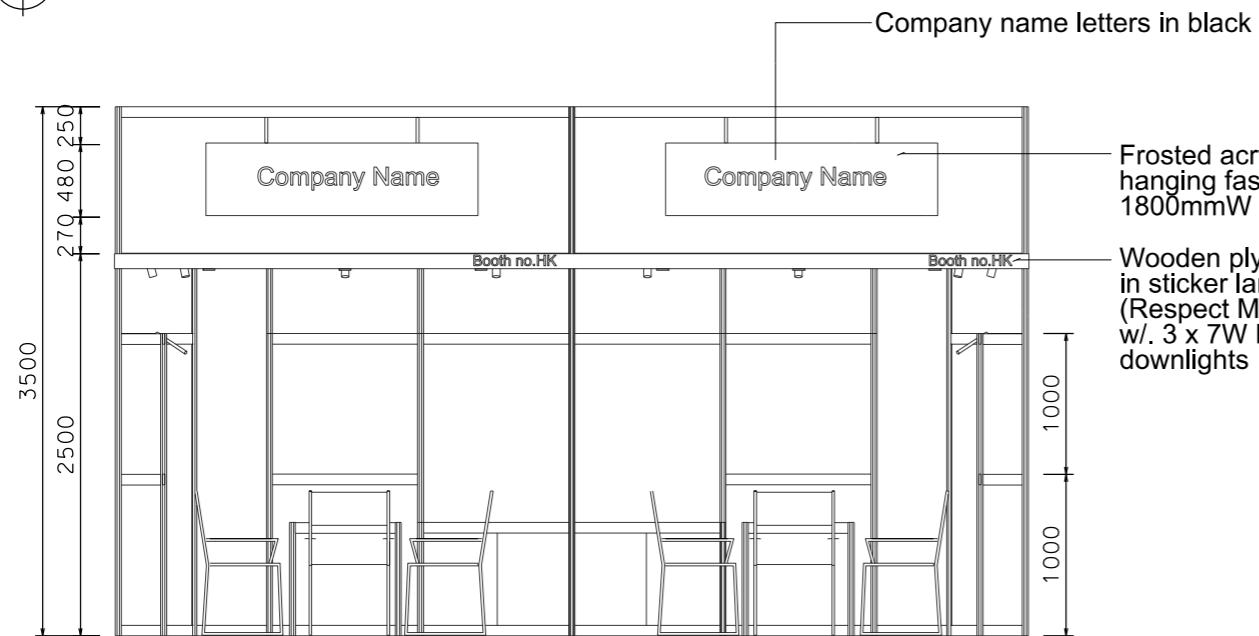

FRONT ELEVATION

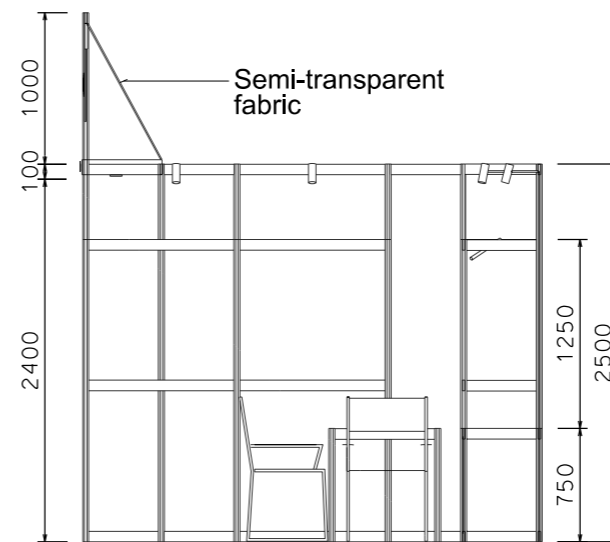

SIDE ELEVATION

BOOTH SPECIFICATION		QTY
	1 layer hanging rack (1mL x 2mH x 0.5mD) and lockable cabinet underneath (1mL x 0.5mD x 0.75mH)	2
	2 layers hanging rack (1mW x 0.5mD x 1mH/2mH)	2
	2 layers hanging rack (1mW x 0.3mD x 1mH/2mH)	4
	Vertical garment hook	2
	Square meeting table (0.7m X 0.7m x 0.75mH)	2
	Black leather chair	6
	Longarmed spotlight w/13 watt LED lamp (yellow)	14
	7W LED light (for fascia)	6
	500w Square pin power socket *Remark: Not Applicable for heating equipment (eg. Coffee machine)	2

FILE PATH - L:\Local Fair Premium Booth 2011\Hometextile\HT-B\HTB\_2display\_2013.dgn



NOTES UNLESS OTHERWISE SPECIFIED ALL DIMENSIONS ARE IN MM.

.....  
.....  
.....

.....  
.....  
.....

REVISION  
20-12-2019  
12-04-2022

DATE: 20-12-2019  
SCALE: 1 : 50 (A3)  
DRAWN BY: ..  
CHECKED BY: .....

TITLE  
Premium Booth  
HT-B-18

PROJECT  
HONG KONG INTERNATIONAL  
HOME TEXTILES AND  
FURNISHINGS FAIR  
PREMIUM BOOTH  
6m x 3m  
DATE: XXXXXXXX

SHEET  
HT-B04a