



Premium Booth 6mW x 3mD Left Corner Booth

HT-B-18 L-Cnr
6mW x 3mD x 3.5mH

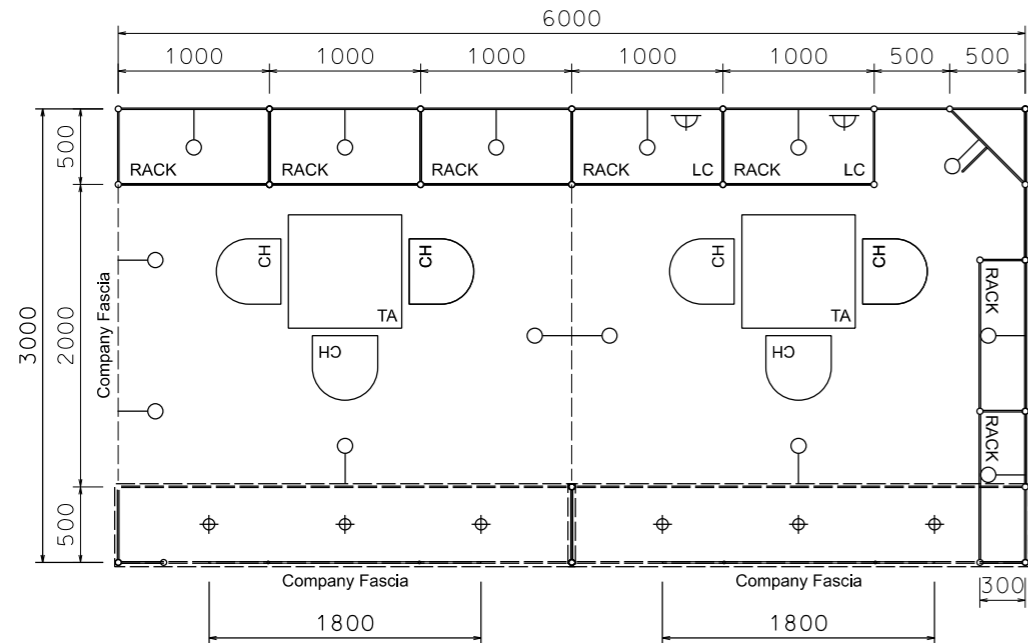


PLAN

Colour sticker laminate - Respect - M-3149 (Blush)
Company name in white colour sticker

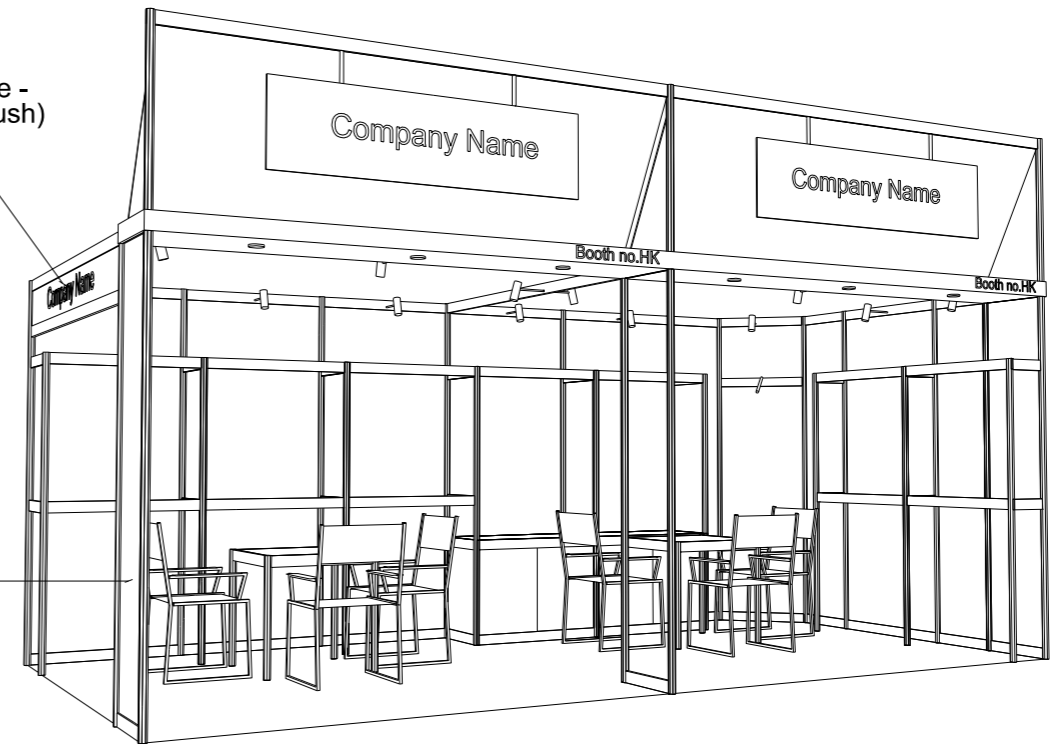


White system panel

PERSPECTIVE N.T.S

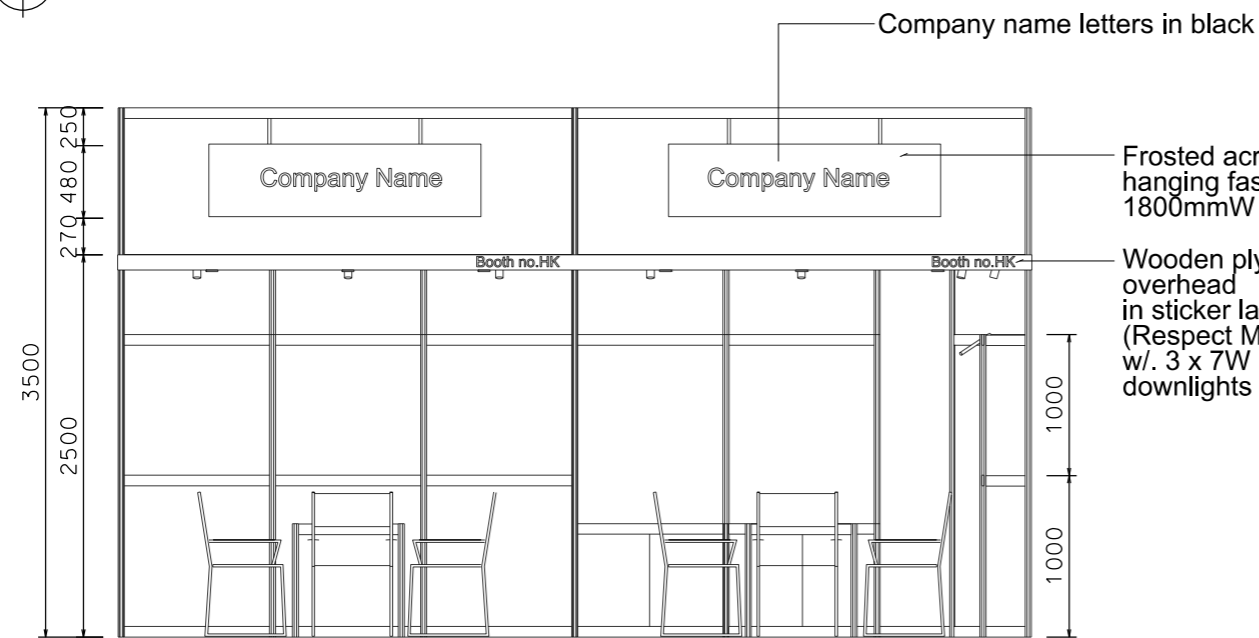

FRONT ELEVATION

Company name letters in black
Frosted acrylic hanging fascia 1800mmW x 480mmH
Wooden plywd overhead in sticker lamination (Respect M3149) w/ 3 x 7W LED downlights

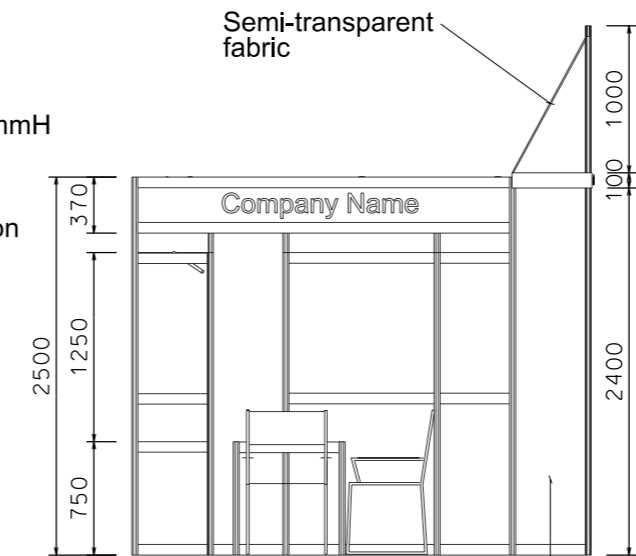

SIDE ELEVATION

White system panel

BOOTH SPECIFICATION		QTY
	1 layer hanging rack (1mL x 2mH x 0.5mD) and lockable cabinet underneath (1mL x 0.5mD x 0.75mH)	2
	2 layers hanging rack (1mW x 0.5mD x 1mH/2mH)	3
	2 layers hanging rack (1mW x 0.3mD x 1mH/2mH)	2
	Vertical garment hook	1
	Square meeting table (0.7m X0.7m x 0.75mH)	2
	Black leather chair	6
	Longarmed spotlight w/13 watt LED lamp (yellow)	14
	7W LED light (for fascia)	6
	500w Square pin power socket *Remark: Not Applicable for heating equipment (eg. Coffee machine)	2

FILE PATH - L:\Local Fair Premium Booth 2011\Hometextile\HT-B\HTB-2\layout_2013.dgn



NOTES UNLESS OTHERWISE SPECIFIED ALL DIMENSIONS ARE IN MM.

.....
.....
.....

REVISION
20-12-2019
12-04-2022

DATE: 20-12-2019
SCALE: 1 : 50 (A3)
DRAWN BY: ..
CHECKED BY:

TITLE
Premium Booth
HT-B-18
L-Corner

PROJECT
HONG KONG INTERNATIONAL
HOME TEXTILES AND
FURNISHINGS FAIR
PREMIUM BOOTH
6m x 3m
DATE: XXXXXXXX

SHEET
HT-B04a