


# Premium Booth 3mW x 3mD Left Corner Booth

HT-B-9\_L-Cnr  
3mW x 3mD x 3.5mH

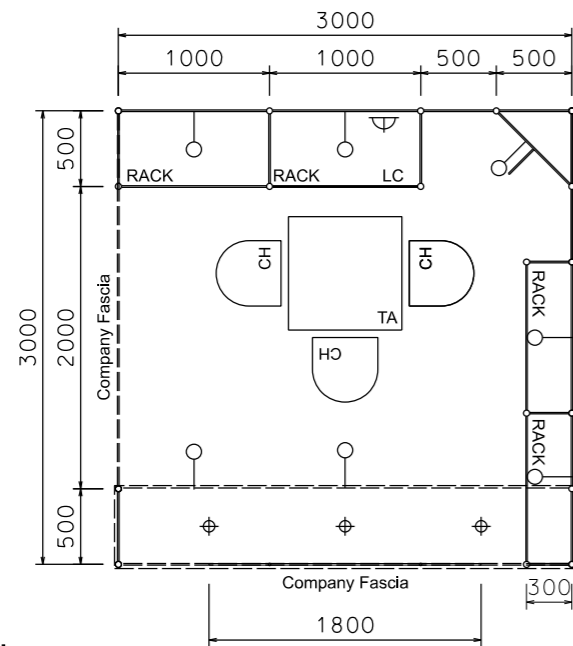


PLAN


Colour sticker laminate - Respect - M-3149 (Blush)  
Company name in white colour sticker



PERSPECTIVE N.T.S

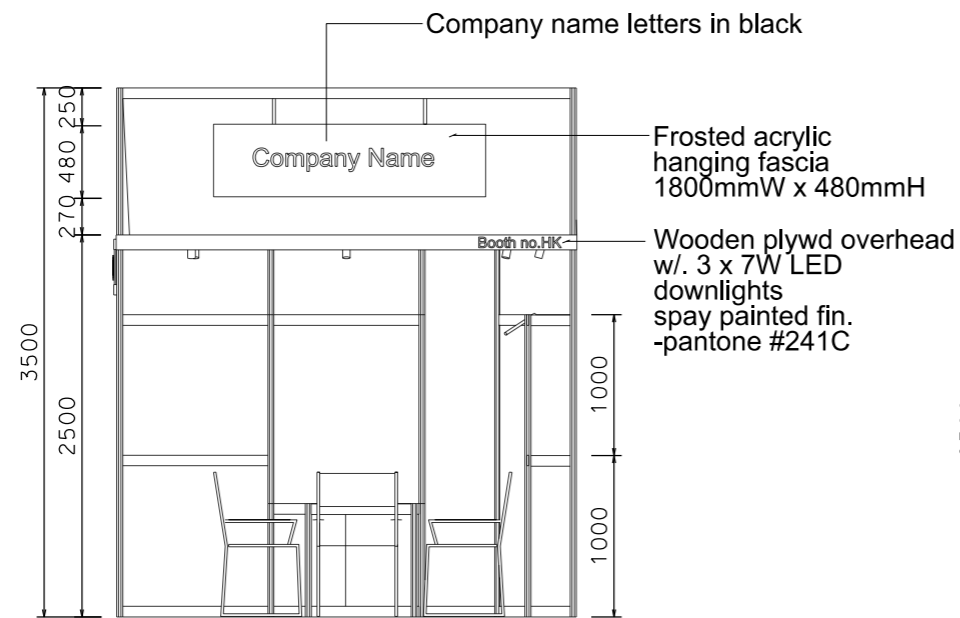

FRONT ELEVATION

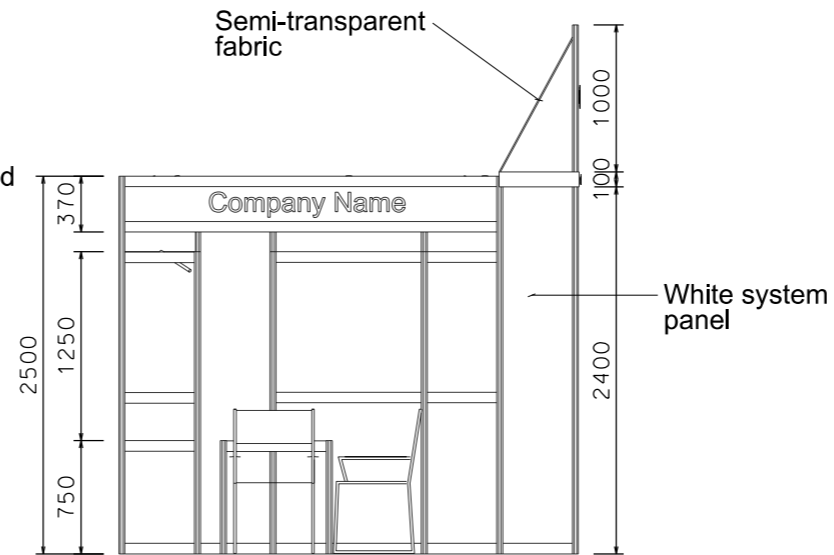

SIDE ELEVATION

BOOTH SPECIFICATION		QTY
	1 layer hanging rack (1mL x 2mH x 0.5mD) and lockable cabinet underneath (1mL x 0.5mD x 0.75mH)	1
	2 layers hanging rack (1mW x 0.5mD x 1mH/2mH)	1
	2 layers hanging rack (1mW x 0.3mD x 1mH/2mH)	2
	Vertical garment hook	1
	Square meeting table (0.7m X 0.7m x 0.75mH)	1
	Black leather chair	3
	Longarmed spotlight w/13 watt LED lamp (yellow)	7
	7W LED light (for fascia)	3
	500w Square pin power socket *Remark: Not Applicable for heating equipment (eg. Coffee machine)	1

FILE PATH - L:\Local Fair Premium Booth 2011\Hometextile\HT-B\HTB-2\displayout\_2013.dgn



**NOTES** UNLESS OTHERWISE SPECIFIED ALL DIMENSIONS ARE IN MM.

CONFIRMED - Date : 01/04/2009

REVISION  
08-07-2010  
23/06/2011  
21/02/2012  
06/03/2012  
20/12/2019  
12-04-2022

DATE: 20-12-2019

SCALE: 1 : 50 (A3)

DRAWN BY: ..

CHECKED BY: .....

**TITLE**

Premium Booth  
HT-B-9  
L-Corner

**PROJECT**

HONG KONG INTERNATIONAL  
HOME TEXTILES AND  
FURNISHINGS FAIR  
PREMIUM BOOTH  
3m x 3m  
DATE : XXXXXXXX

**SHEET**

HT-B01a