



For HONG KONG INTERNATIONAL HOME TEXTILES AND FURNISHINGS FAIR ONLY

Premium Booth 4mW x 3mD Right Corner Booth

HT-C-12 R-Cnr
4mW x 3mD x 3.5mH

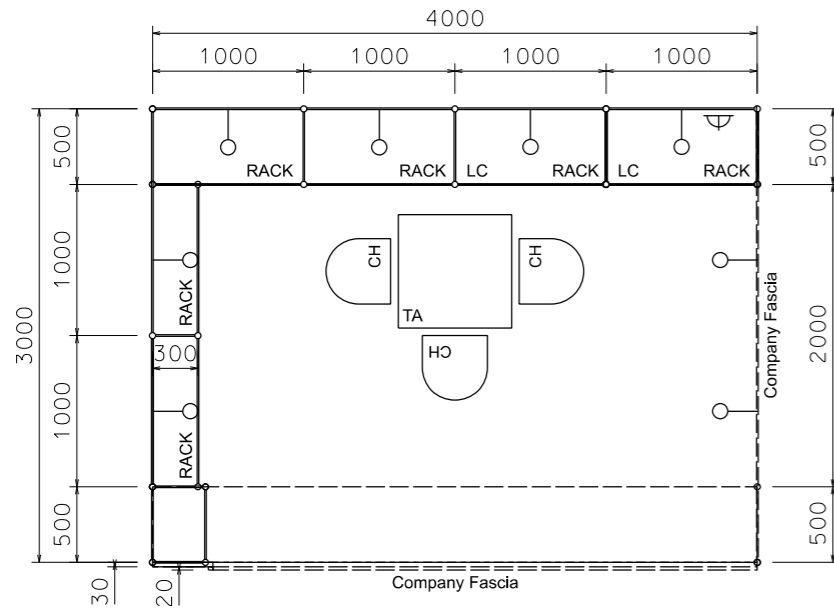


PLAN

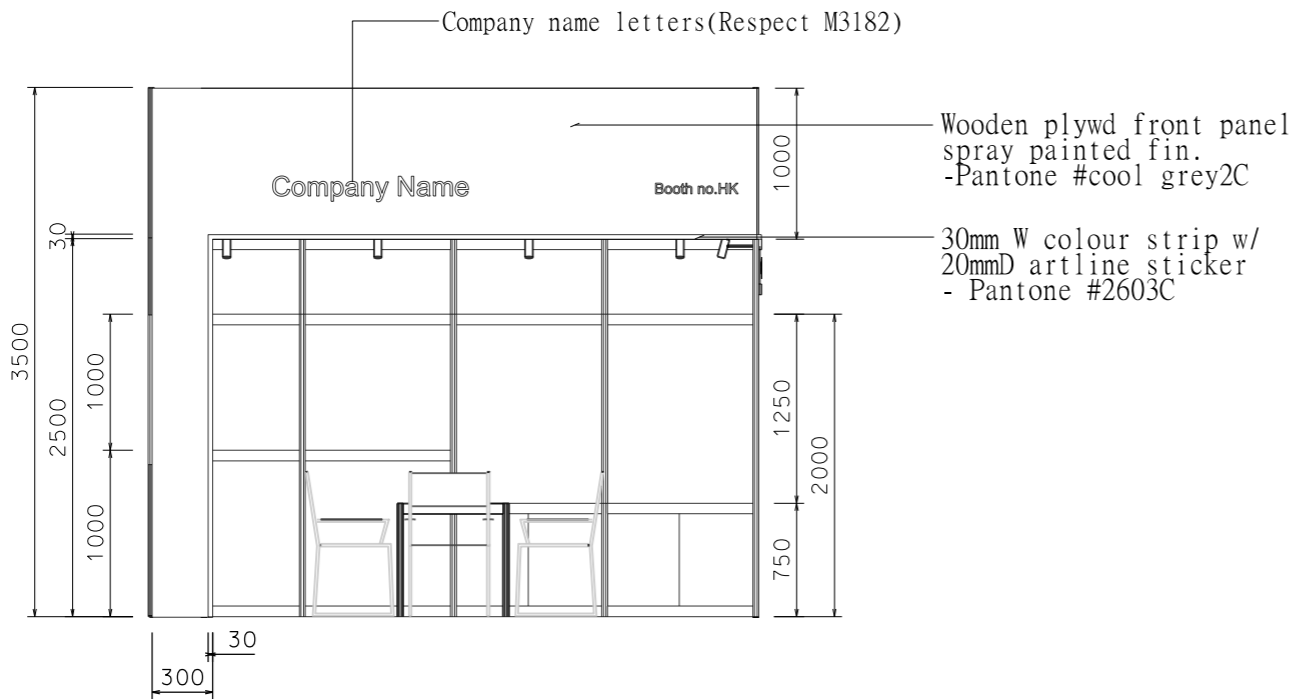

FRONT ELEVATION

Wooden plywd front panel
spray painted fin.
-Pantone #cool grey2C

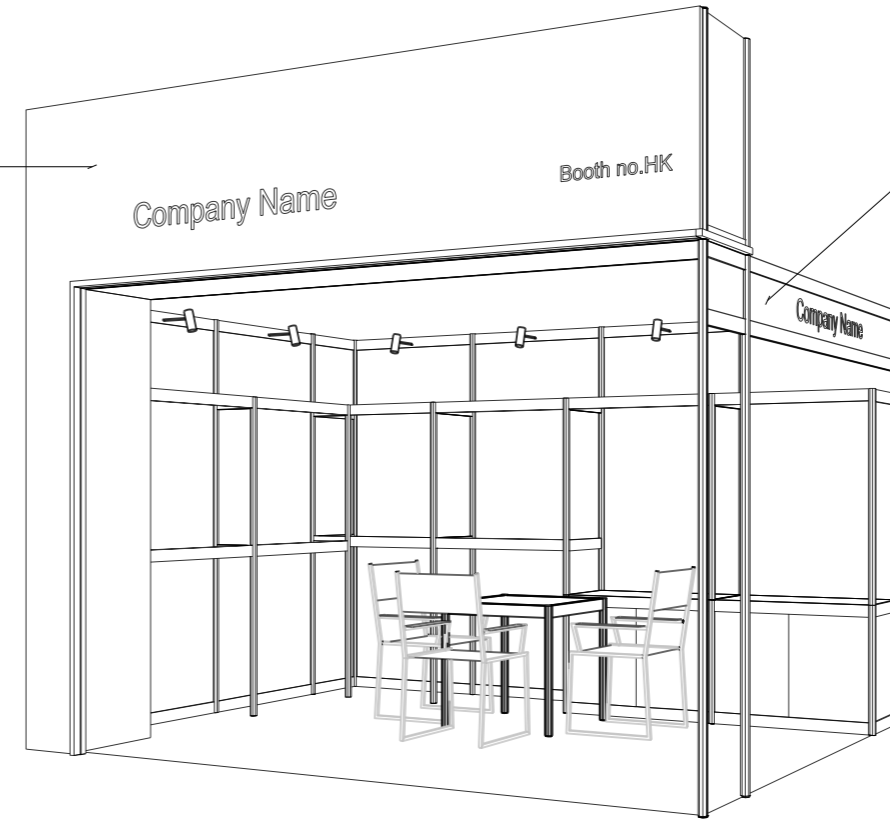

Colour sticker laminate -
Respect M3182
Company name in
white colour sticker

PERSPECTIVE N.T.S

BOOTH SPECIFICATION		QTY
	1 layer hanging rack (1mL x 2mH x 0.5mD) and lockable cabinet underneath (1mL x 0.5mD x 0.75mH)	2
	2 layers hanging rack (1mW x 0.5mD x 1mH/2mH)	2
	2 layers hanging rack (1mW x 0.3mD x 1mH/2mH)	2
	Square meeting table (0.7m X 0.7m x 0.75mH)	1
	Black leather chair	3
	Longarmed spotlight w/13 watt LED lamp (yellow)	8
	500w Square pin power socket *Remark: Not Applicable for heating equipment (eg. Coffee machine)	1

FILE PATH - L:\Local Fair Premium Booth 2011\Hometextile\HT C-2d\Layout_2013.dgn



NOTES UNLESS OTHERWISE SPECIFIED ALL DIMENSIONS ARE IN MM.

.....
.....
.....

REVISION
10-11-2009 .
09-02-2010
23/06/2011
21/02/2012
06/03/2012
12/03/2012
24/12/2019

DATE: 24/12/2019
SCALE: 1 : 50 (A3)
DRAWN BY: ..
CHECKED BY:

TITLE
Premium Booth
HT-C-12
R-Corner

PROJECT
HONG KONG INTERNATIONAL
HOME TEXTILES AND
FURNISHINGS FAIR
PREMIUM BOOTH
4m x 3m
DATE: XXXXXXXX

SHEET

HT-C-02b