



**For HONG KONG INTERNATIONAL HOME TEXTILES AND FURNISHINGS FAIR ONLY**

**Premium Booth 5mW x 3mD Left Corner Booth**

**HT-C-15 L-Cnr**  
5mW x 3mD x 3.5mH

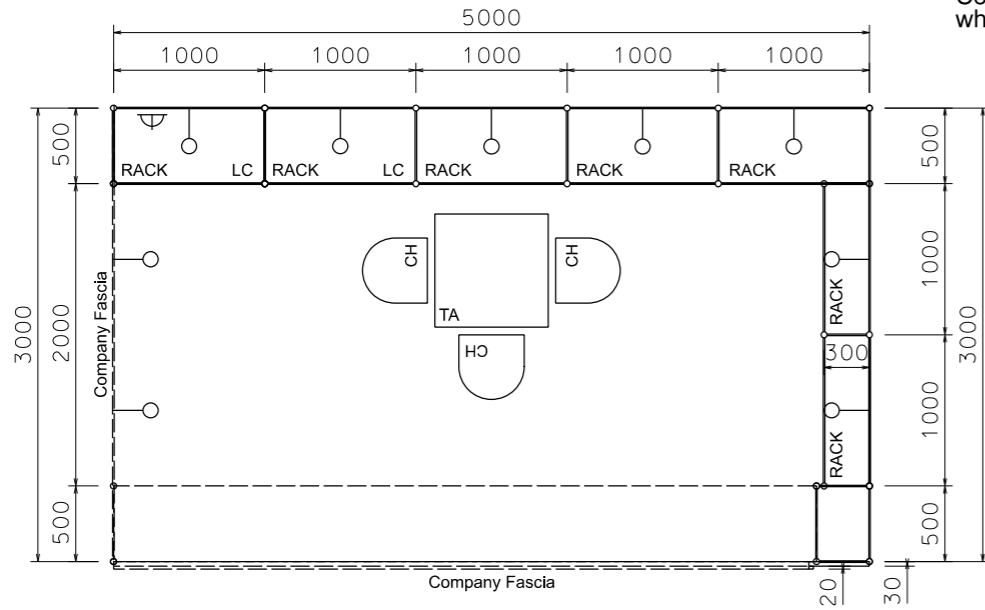


PLAN

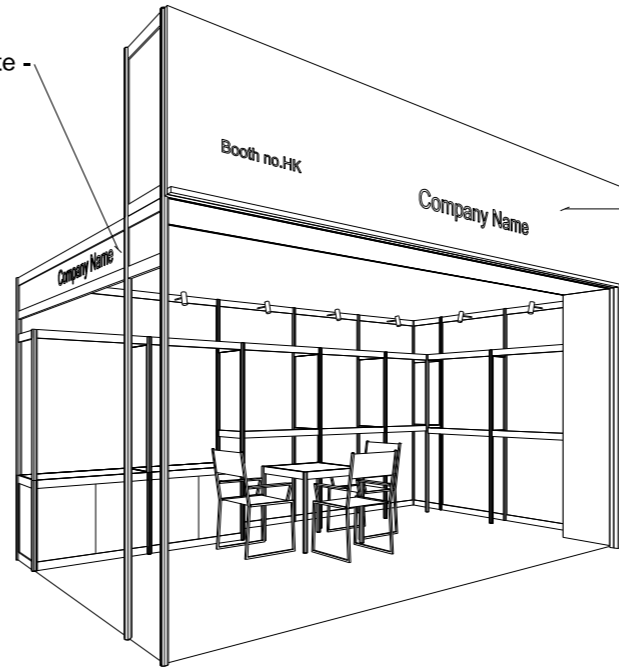

PERSPECTIVE N.T.S.

Colour sticker laminate -  
Respect M3182  
Company name in  
white colour sticker

Wooden plywd front panel  
spray painted fin.  
-Pantone #cool grey2C

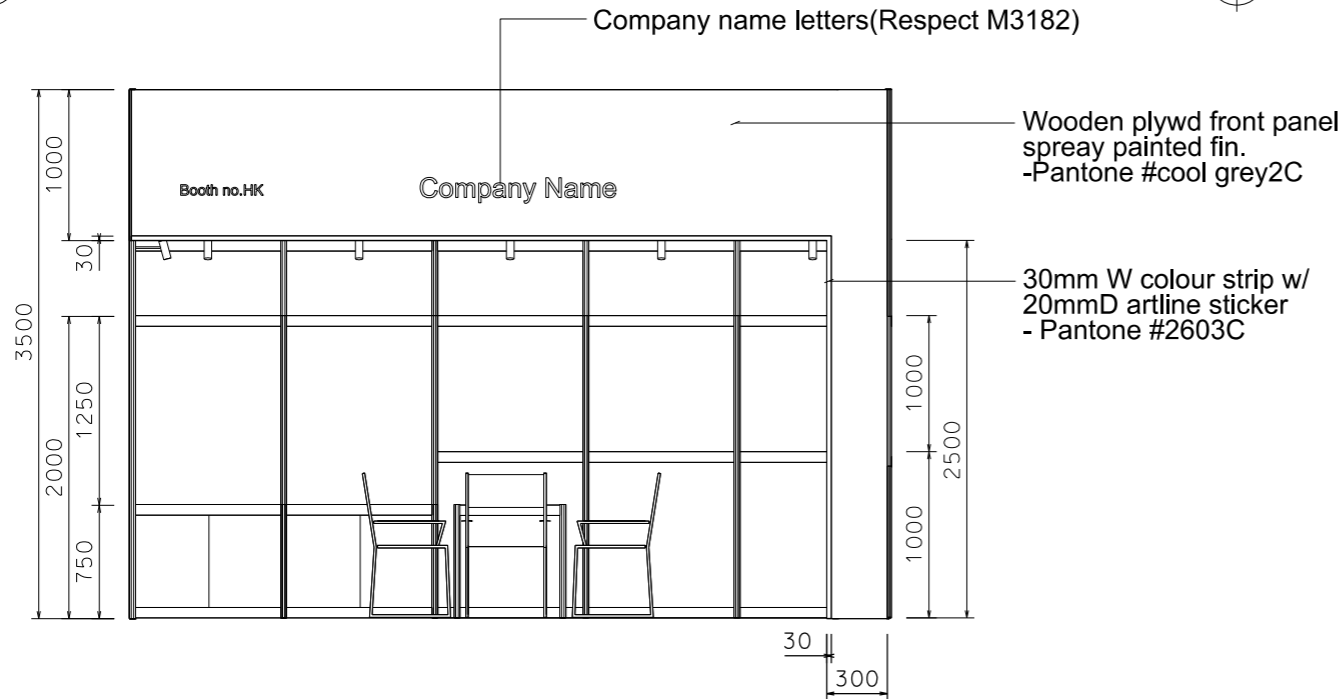

FRONT ELEVATION

BOOTH SPECIFICATION		QTY
	1 layer hanging rack (1mL x 2mH x 0.5mD) and lockable cabinet underneath (1mL x 0.5mD x 0.75mH)	2
	2 layers hanging rack (1mW x 0.5mD x 1mH/2mH)	3
	2 layers hanging rack (1mW x 0.3mD x 1mH/2mH)	2
	Square meeting table (0.7m X0.7m x 0.75mH)	1
	Black leather chair	3
	Longarmed spotlight w/13 watt LED lamp (yellow)	9
	500w Square pin power socket *Remark: Not Applicable for heating equipment (eg. Coffee machine)	1

FILE PATH - L:\Local Fair Premium Booth 2011\Hometextile\HT C-2dLayout\_2013.dgn



**NOTES** UNLESS OTHERWISE SPECIFIED ALL DIMENSIONS ARE IN MM.

.....  
.....  
.....

REVISION  
10/04/2013  
24/12/2019

DATE: 24/12/2019  
SCALE: 1 : 50 (A3)  
DRAWN BY: ..  
CHECKED BY: .....

**TITLE**  
Premium Booth  
HT-C-15  
L-Corner

**PROJECT**  
HONG KONG INTERNATIONAL  
HOME TEXTILES AND  
FURNISHINGS FAIR  
PREMIUM BOOTH  
5m x 3m  
DATE: XXXXXXXX

**SHEET**  
HT-C-03a