



# Premium Booth 6mW x 3mD Right Corner Booth


HT-C-18 R-Cnr  
6mW x 3mD x 3.5mH

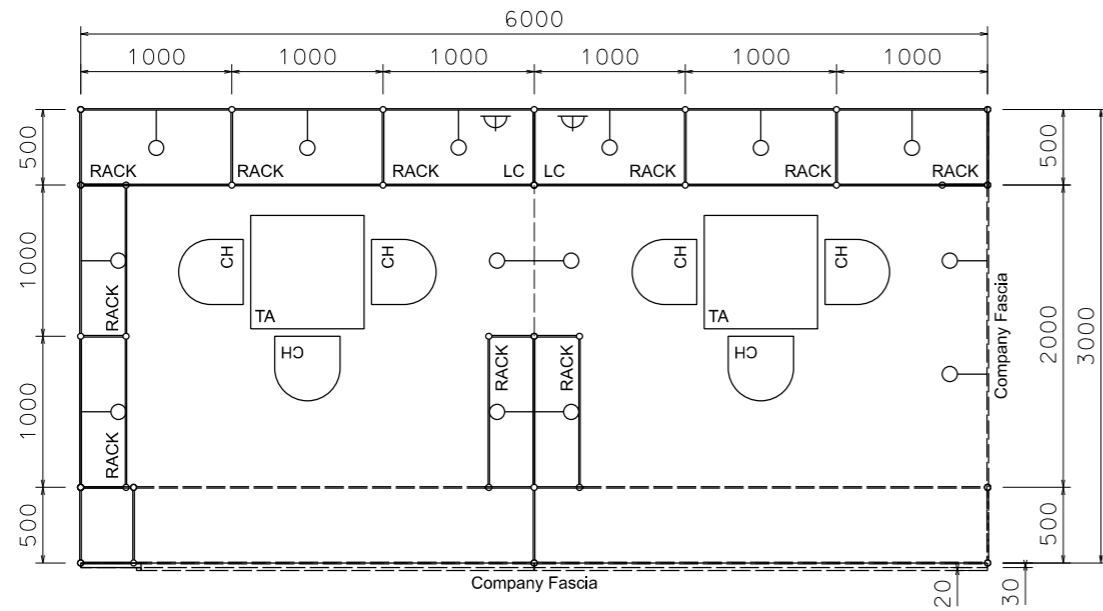

PLAN

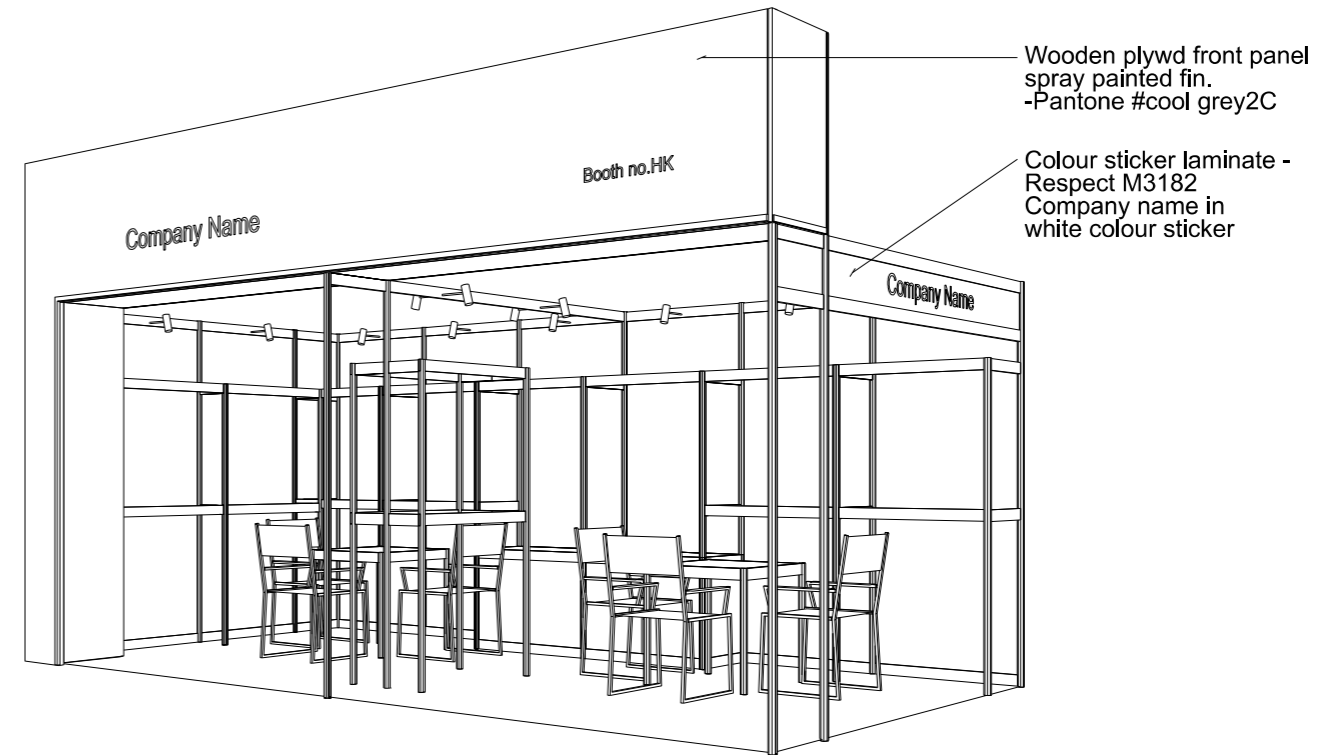

PERSPECTIVE N.T.S

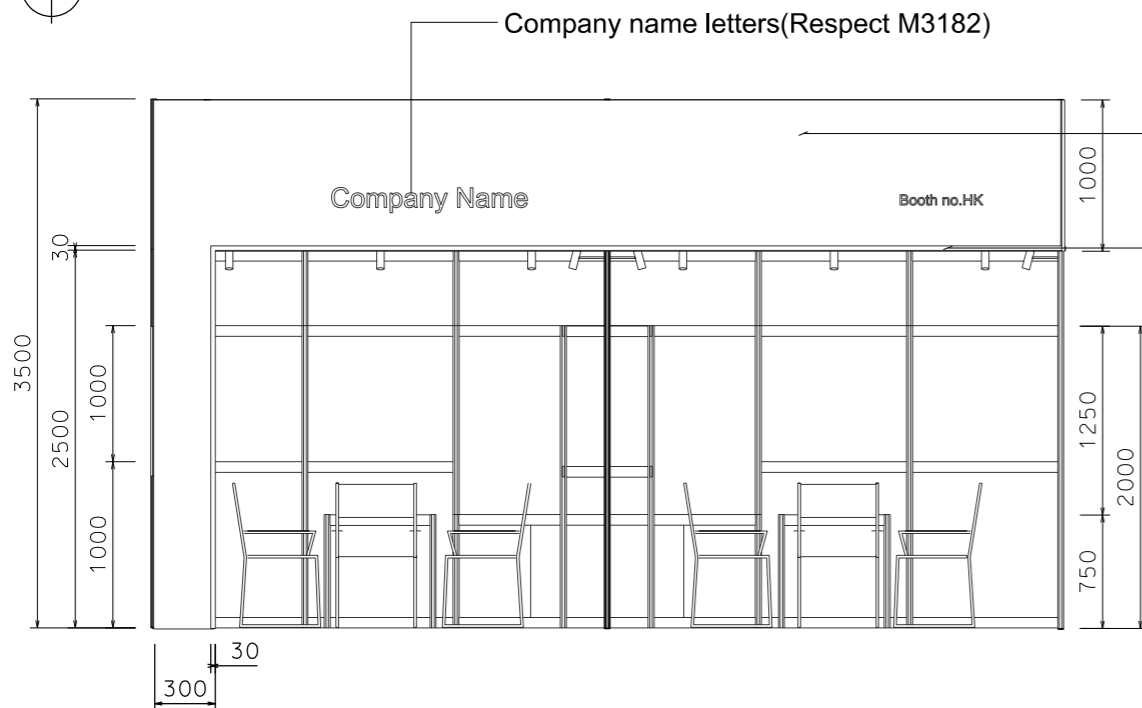

FRONT ELEVATION

Wooden plywd front panel  
spray painted fin.  
-Pantone #cool grey2C

30mm W colour strip w/  
20mmD artline sticker  
- Pantone #2603C

BOOTH SPECIFICATION		QTY
	1 layer hanging rack (1mL x 2mH x 0.5mD) and lockable cabinet underneath (1mL x 0.5mD x 0.75mH)	2
	2 layers hanging rack (1mW x 0.5mD x 1mH/2mH)	4
	2 layers hanging rack (1mW x 0.3mD x 1mH/2mH)	4
	Square meeting table (0.7m X0.7m x 0.75mH)	2
	Black leather chair	6
	Longarmed spotlight w/13 watt LED lamp (yellow)	14
	500w Square pin power socket *Remark: Not Applicable for heating equipment (eg. Coffee machine)	2

FILE PATH - L:\Local Fair Premium Booth 2011\Hometextile\HT C-2d\Layout\_2013.dgn



NOTES UNLESS OTHERWISE SPECIFIED ALL DIMENSIONS ARE IN MM.

.....  
.....  
.....

REVISION  
24/12/2019 .

DATE: 24/12/2019

SCALE: 1 : 50 (A3)

DRAWN BY: ..

CHECKED BY: .....

TITLE

Premium Booth  
HT-C-18  
R-Corner

PROJECT

HONG KONG INTERNATIONAL  
HOME TEXTILES AND  
FURNISHINGS FAIR  
PREMIUM BOOTH  
6m x 3m  
DATE: XXXXXXXX

SHEET

HT-C-04b