



# Premium Booth 4mW x 3mD Left Corner Booth

HT-D-12-Lcnr


4mW x 3mD x 3.5mH

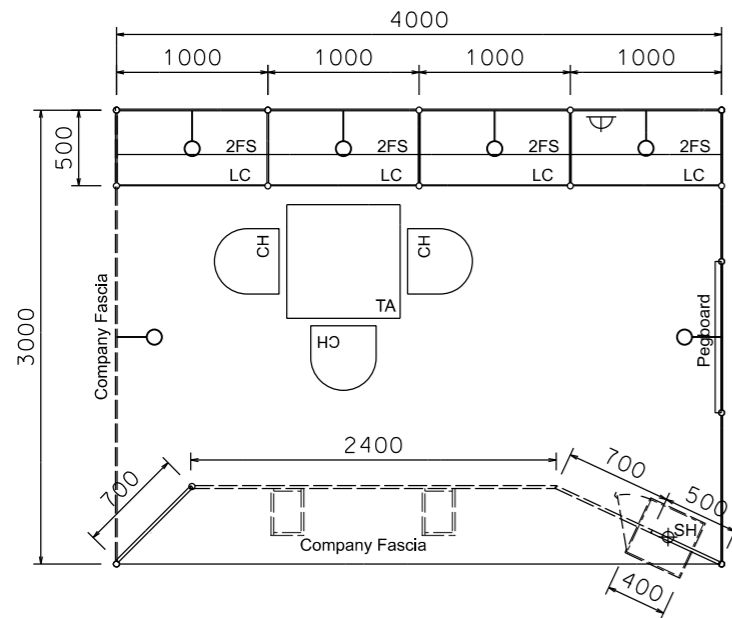


PLAN

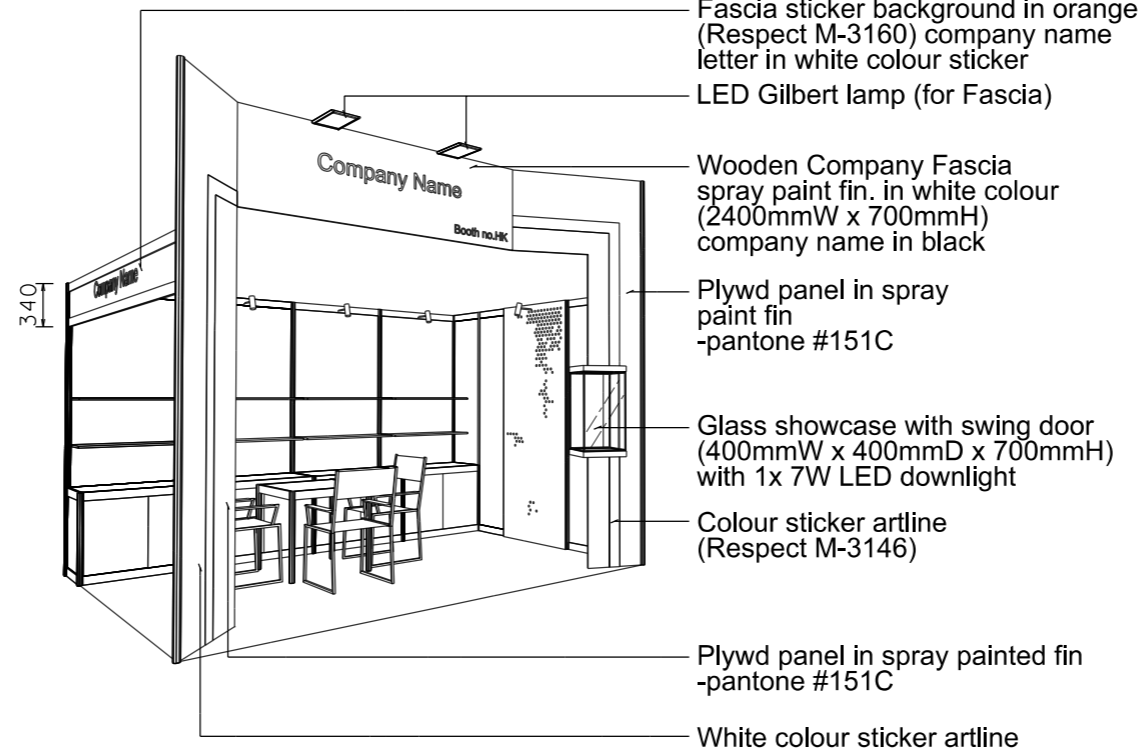


PERSPECTIVE N.T.S

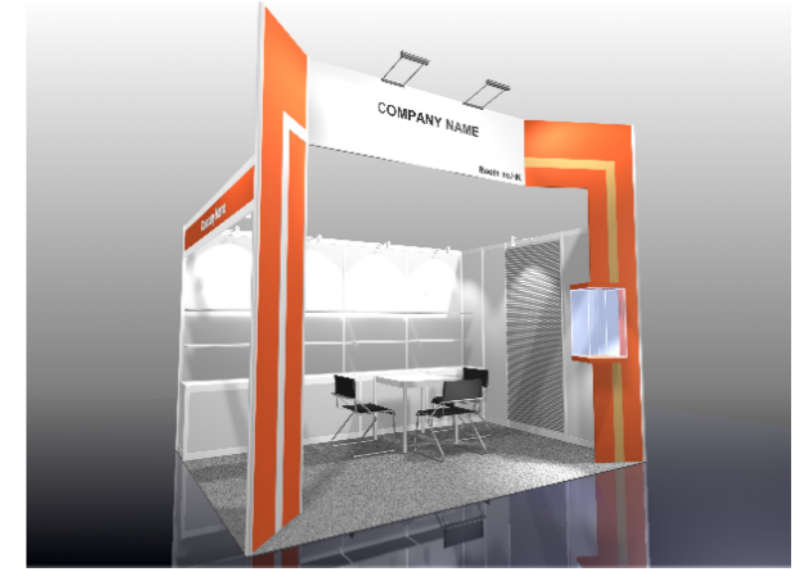

COLOUR PERSPECTIVE N.T.S

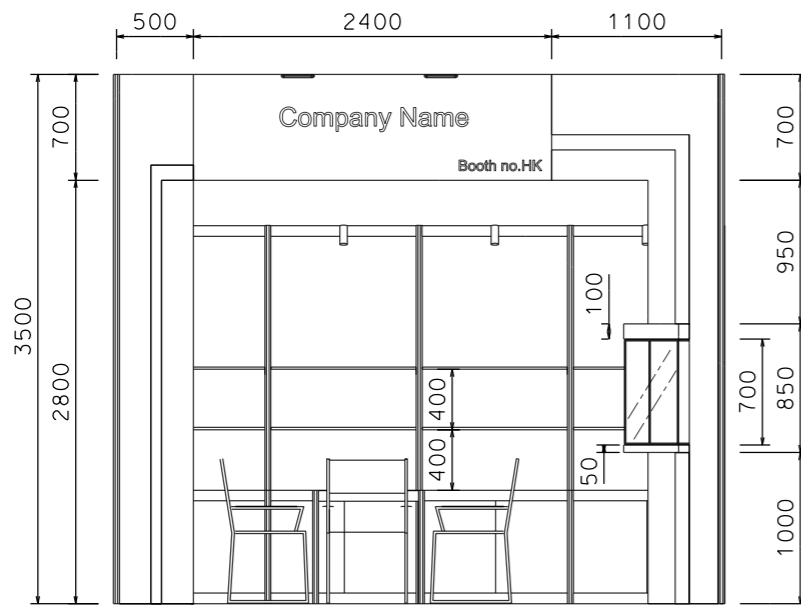

FRONT ELEVATION

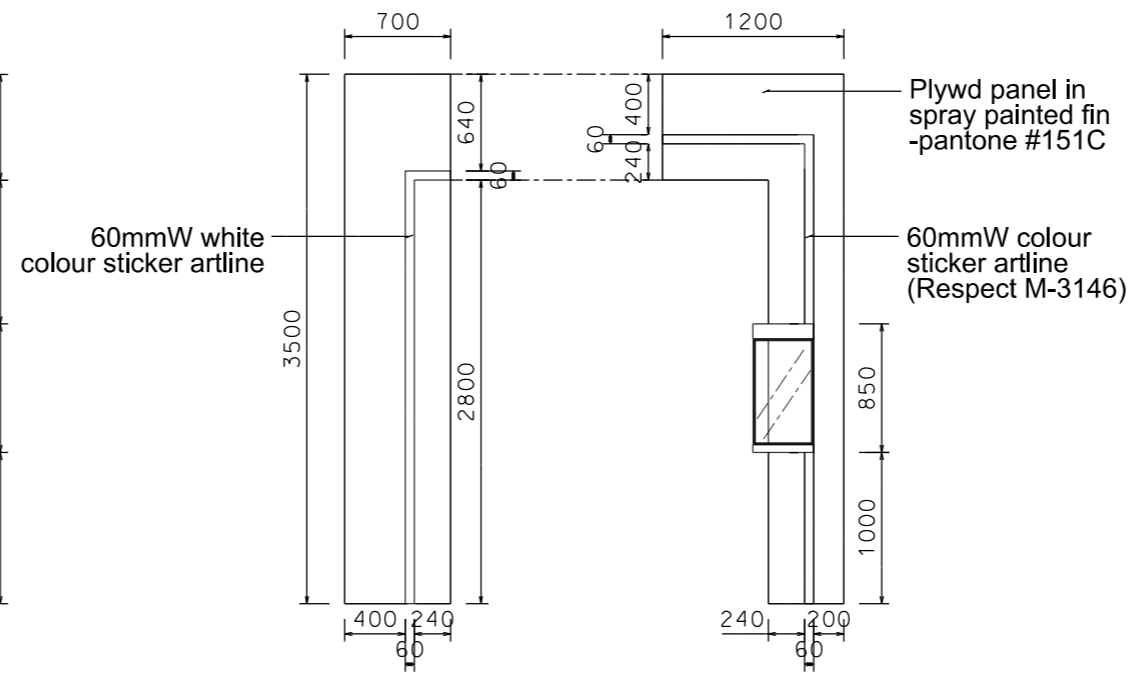

FASCIA ELEVATION

BOOTH SPECIFICATION	QTY
Front glass showcase with glass swing door. w/. 1 x 7W LED downlight (0.4m W x 0.4mD x 0.7mH)	1
Lockable cabinet (1mL x 0.5mD x 0.75mH)	4
Wooden shelf (flat) (1mL x 0.3mD)	8
Pegboard with 30 hooks (1mW x 2.5mH)	1
Square meeting table (0.7m X0.7m x 0.75mH)	1
Black leather chair	3
Longarmed spotlight w/13 watt LED lamp (yellow)	6
LED Gilbert lamp (for fascia)	2
500w Square pin power socket *Remark: Not Applicable for heating equipment (eg. Coffee machine)	1

**NOTES** UNLESS OTHERWISE SPECIFIED ALL DIMENSIONS ARE IN MM.

.....

.....

.....

REVISION  
27-03-2019 .

DATE: 27-03-2019

SCALE: 1 : 50 (A3)

DRAWN BY: ..

CHECKED BY: .....

TITLE  
PREMIUM BOOTH  
HT-D-12-Lcnr

PROJECT  
PREMIUM BOOTH  
4m x 3m  
Corner

DATE: XXXXXXXX

SHEET  
HT-D02a

FILE PATH - L:\Local Fair Premium Booth 2011\Hometextile\HT-D\HT-D-2d\layout\_20153.dgn

