



Premium Booth 4mW x 3mD Right Corner Booth

HT-D-12-Rcnr


4mW x 3mD x 3.5mH

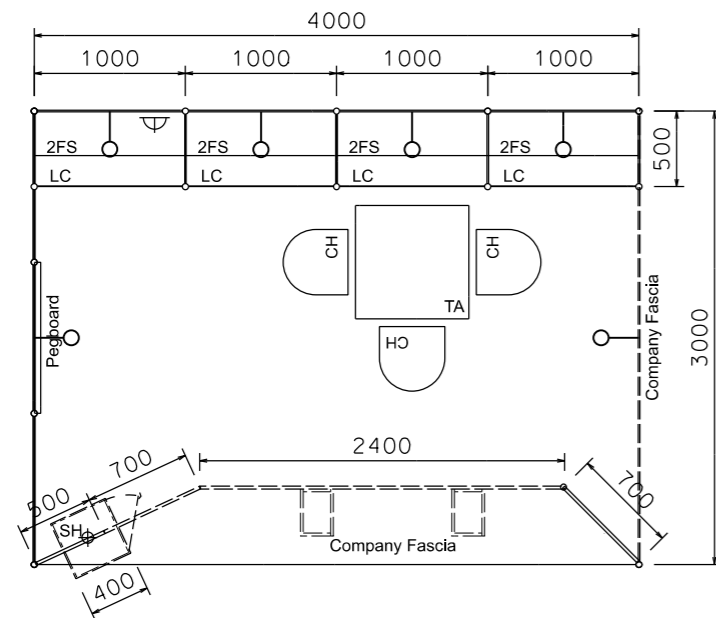


PLAN

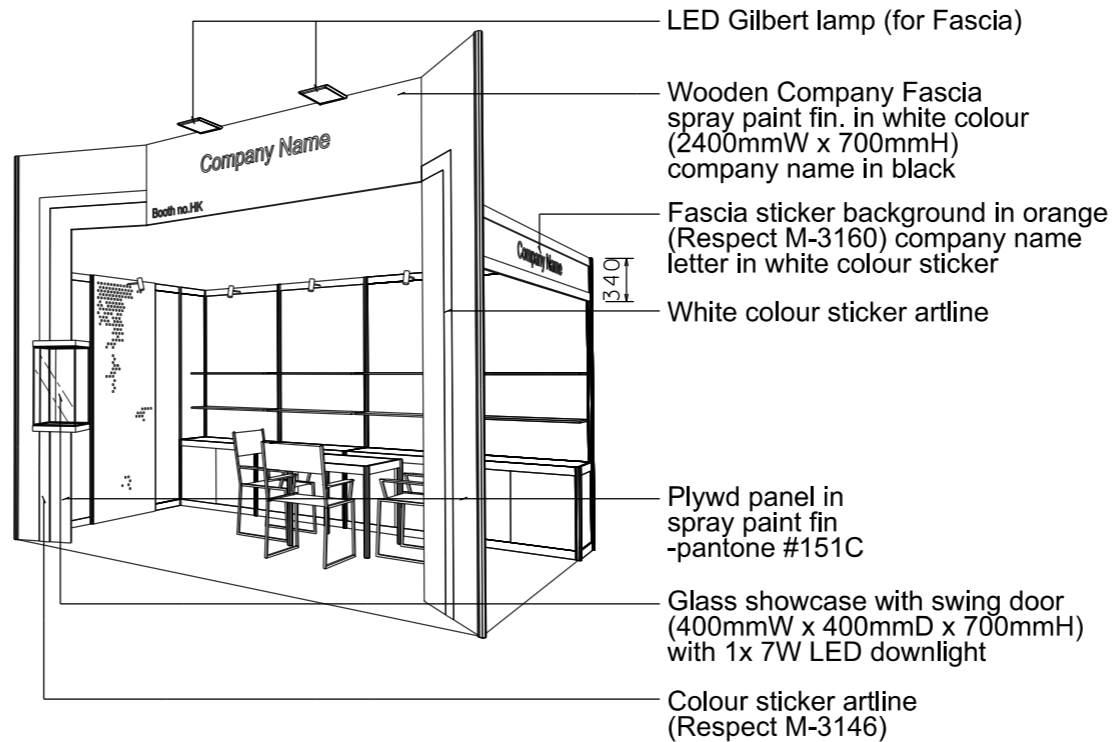


PERSPECTIVE N.T.S.

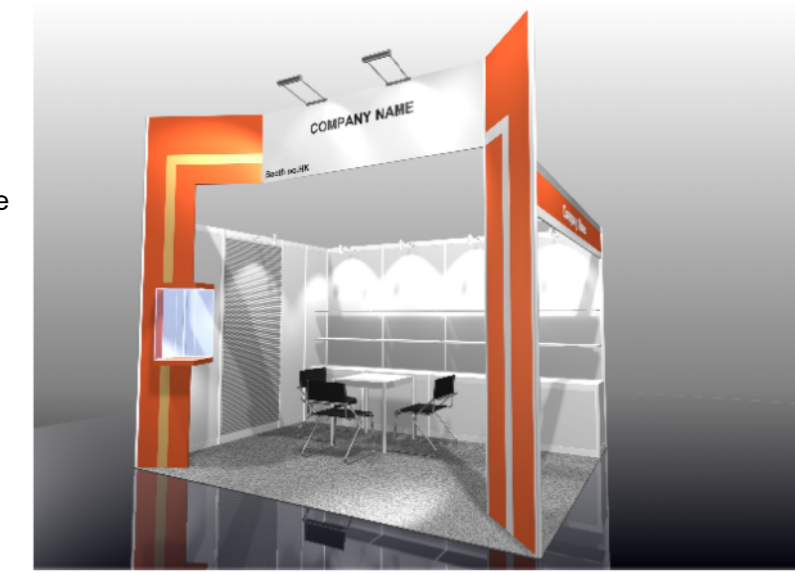

COLOUR PERSPECTIVE N.T.S.

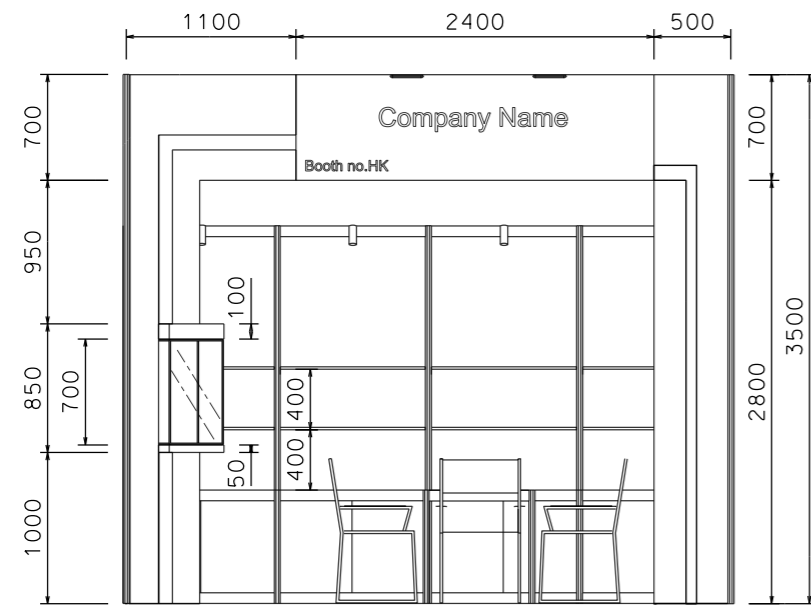

FRONT ELEVATION

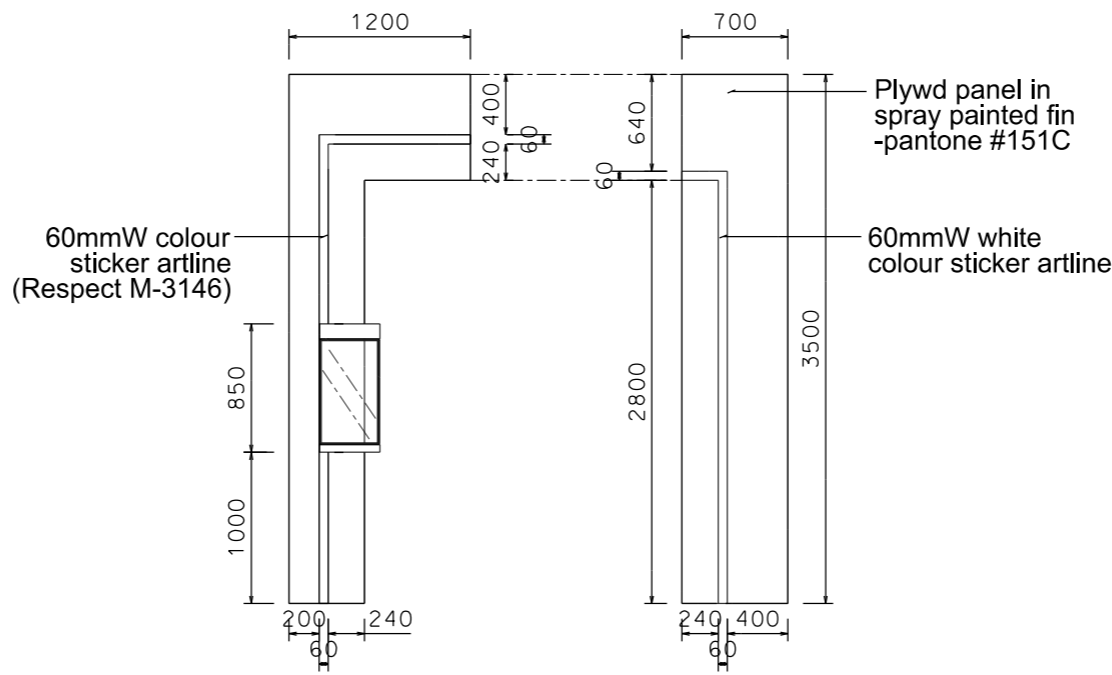

FASCIA ELEVATION

BOOTH SPECIFICATION		QTY
	Front glass showcase with glass swing door. w/. 1 x 7W LED downlight (0.4m W x 0.4mD x 0.7mH)	1
	Lockable cabinet (1mL x 0.5mD x 0.75mH)	4
	Wooden shelf (flat) (1mL x 0.3mD)	8
	Pegboard with 30 hooks (1mW x 2.5mH)	1
	Square meeting table (0.7m X 0.7m x 0.75mH)	1
	Black leather chair	3
	Longarmed spotlight w/13 watt LED lamp (yellow)	6
	LED Gilbert lamp (for fascia)	2
	500w Square pin power socket *Remark: Not Applicable for heating equipment (eg. Coffee machine)	1

FILE PATH - L:\Local Fair Premium Booth 2011\Hometextile\HT-D\HT-D-2d\layout_20153.dgn

	NOTES UNLESS OTHERWISE SPECIFIED ALL DIMENSIONS ARE IN MM.	REVISION 27-03-2019 .	DATE: 27-03-2019	TITLE PREMIUM BOOTH HT-D-12-Rcnr	PROJECT PREMIUM BOOTH 4m x 3m Corner DATE: XXXXXXXX	SHEET HT-D02b
			SCALE: 1 : 50 (A3)			
			DRAWN BY: ..			
			CHECKED BY:			