



# Premium Booth 6mW x 3mD One side open

HT-D-18

6mW x 3mD x 3.5mH

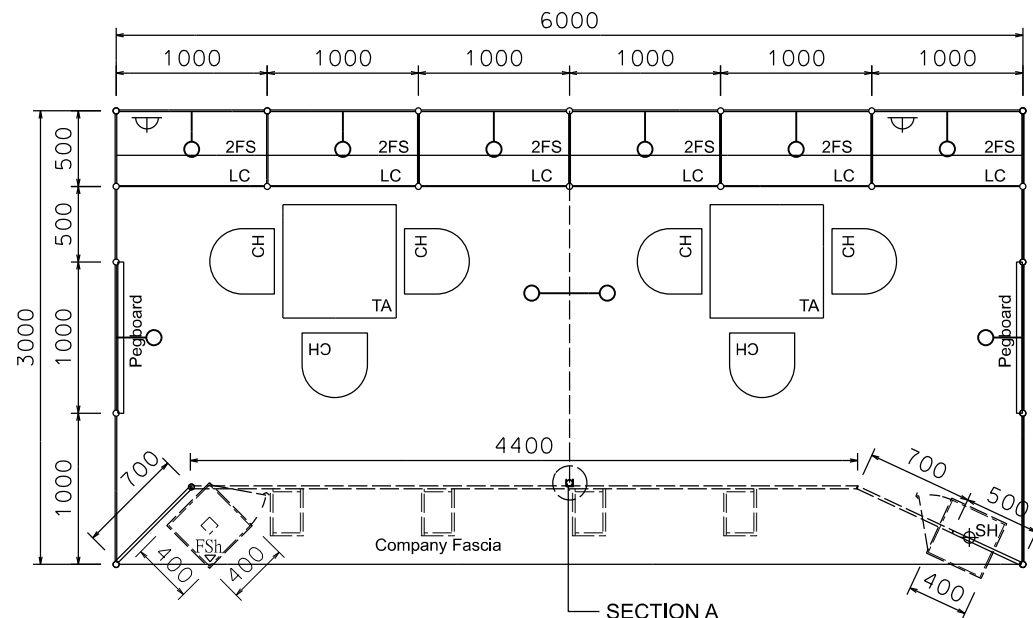


PLAN

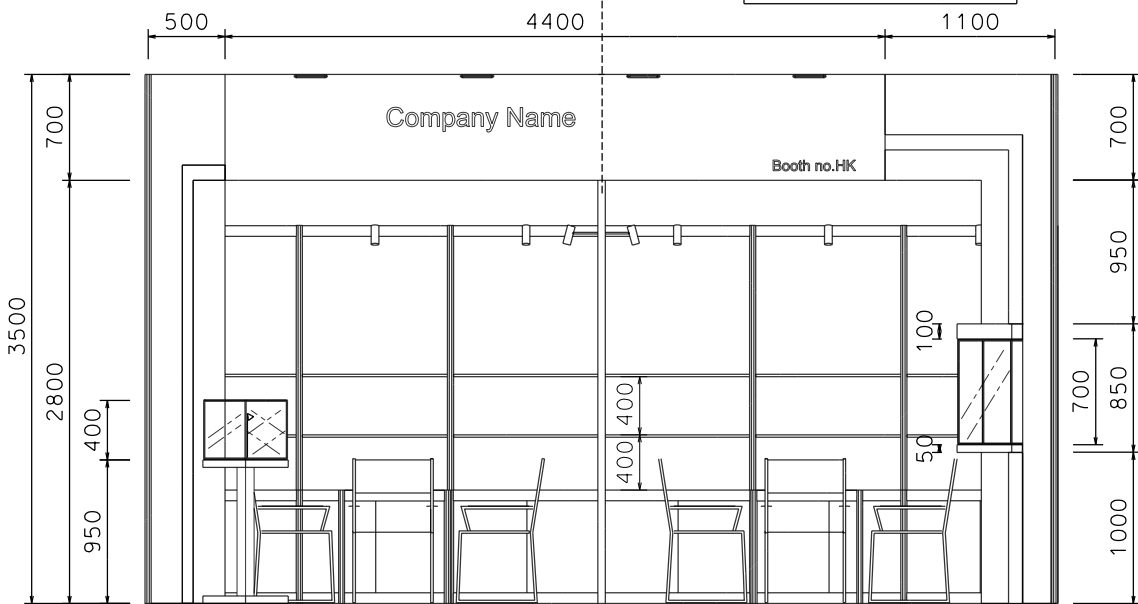


FRONT ELEVATION

PERSPECTIVE N.T.S

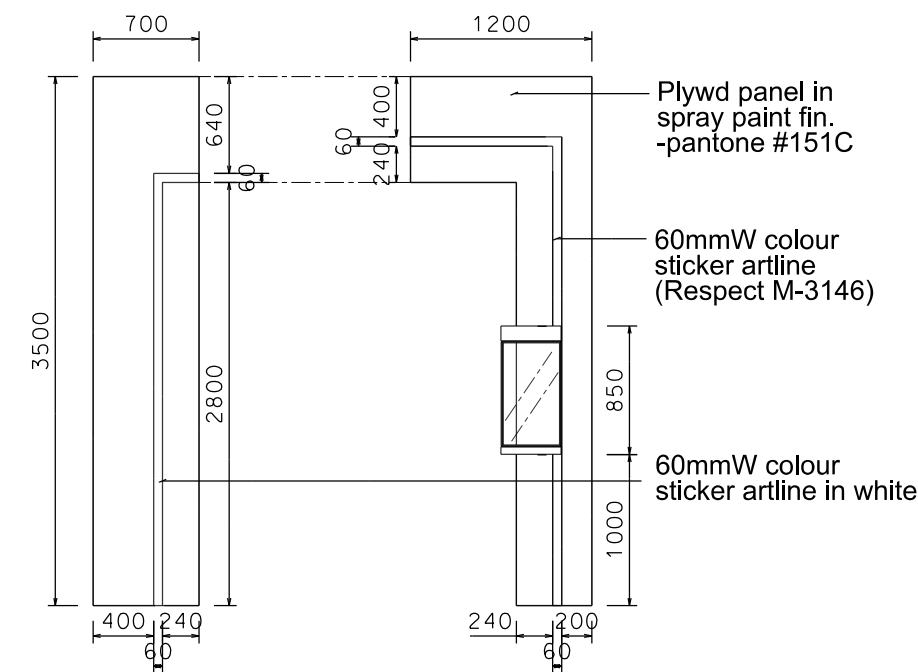

FASCIA ELEVATION

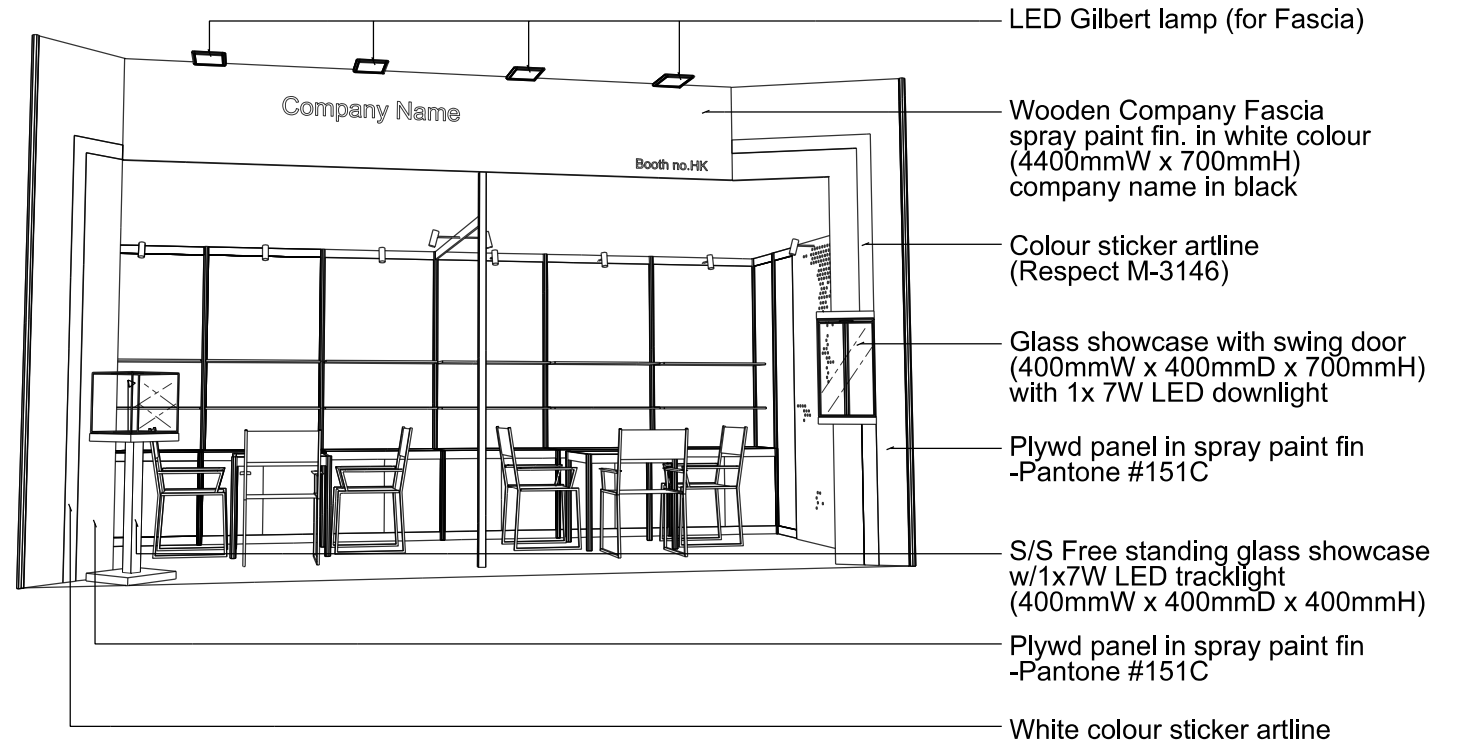

LED Gilbert lamp (for Fascia)

Wooden Company Fascia spray paint fin. in white colour (4400mmW x 700mmH) company name in black

Colour sticker artline (Respect M-3146)

Glass showcase with swing door (400mmW x 400mmD x 700mmH) with 1x 7W LED downlight

Plywd panel in spray paint fin -Pantone #151C

S/S Free standing glass showcase w/1x7W LED tracklight (400mmW x 400mmD x 400mmH)

Plywd panel in spray paint fin -Pantone #151C

White colour sticker artline

BOOTH SPECIFICATION		QTY
	Front glass showcase with glass swing door. w/. 1 x 7W LED downlight (0.4m W x 0.4mD x 0.7mH)	1
	Free standing glass showcase with glass swing door, w/1 x 7W LED tracklight (0.4m W x 0.4mD x 0.4mH)	1
	Lockable cabinet (1mL x 0.5mD x 0.75mH)	6
	Wooden shelf (flat) (1mL x 0.3mD)	12
	Pegboard with 30 hooks (1mW x 2.5mH)	2
	Square meeting table (0.7m X 0.7m x 0.75mH)	2
	Black leather chair	6
	Longarmed spotlight w/13 watt LED lamp (yellow)	10
	LED Gilbert lamp (for fascia)	4
	500w Square pin power socket *Remark: Not Applicable for heating equipment (eg. Coffee machine)	2

FILE PATH - L:\Local Fair Premium Booth 2011\Hometextile\HT-D\HT-D-2d\layout\_20153.dgn



NOTES UNLESS OTHERWISE SPECIFIED ALL DIMENSIONS ARE IN MM.

.....  
.....  
.....

.....  
.....  
.....

REVISION  
06-07-2010  
14-05-2015  
27-03-2019

DATE: 27-03-2019  
SCALE: 1 : 50 (A3)  
DRAWN BY: ..  
CHECKED BY: .....

TITLE  
PREMIUM BOOTH  
HT-D-18

PROJECT  
PREMIUM BOOTH  
6m x 3m

DATE: XXXXXXXX

SHEET

HT-D01