



Premium Booth 6mW x 3mD Left Corner Booth

HT-D-18-Lcncr

6mW x 3mD x 3.5mH

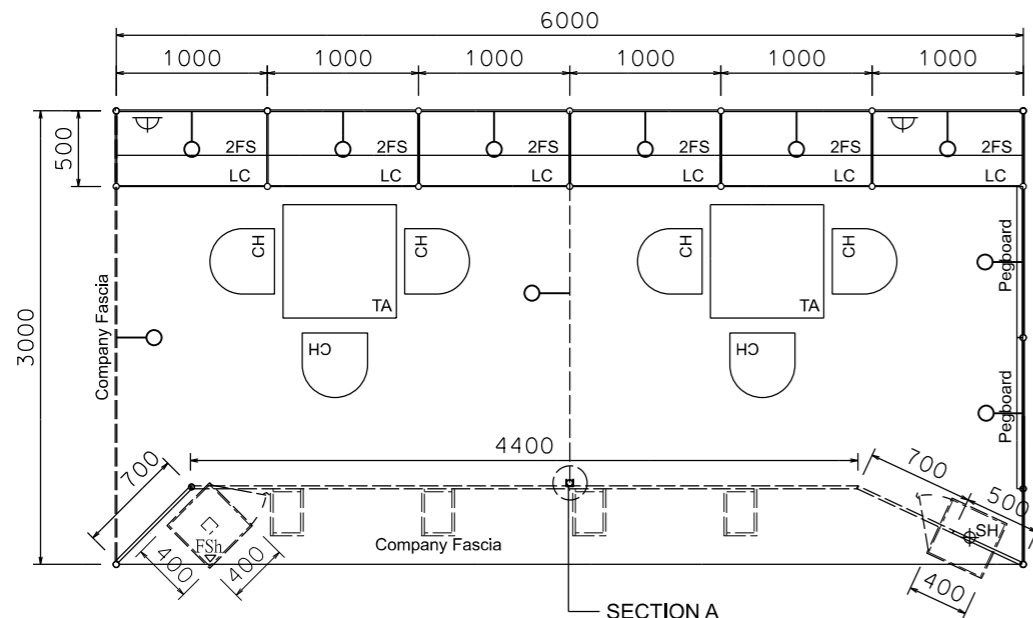


PLAN

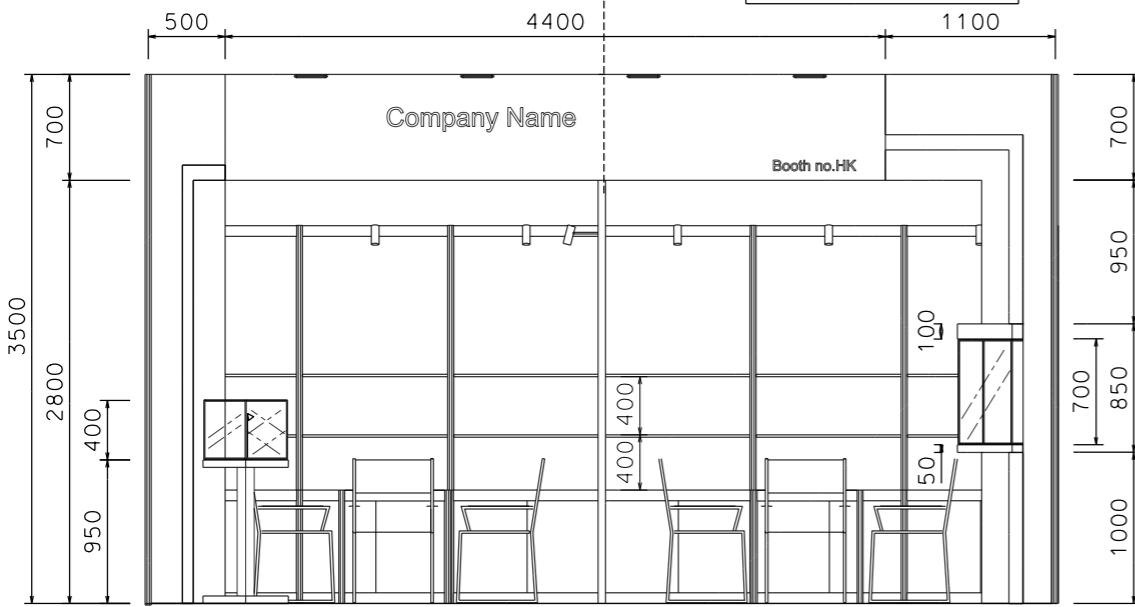


FRONT ELEVATION

PERSPECTIVE N.T.S

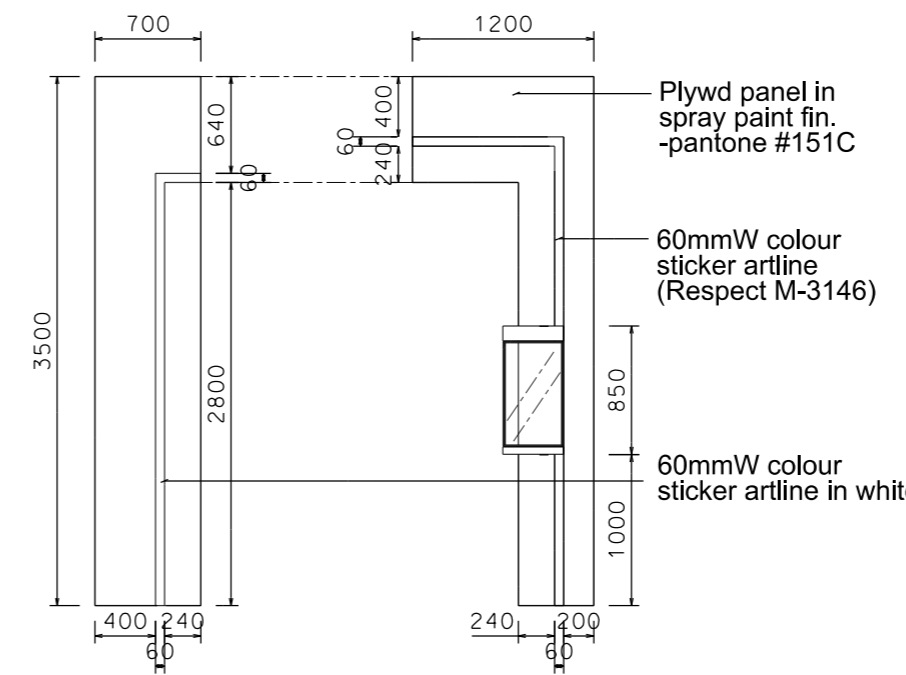

FASCIA ELEVATION

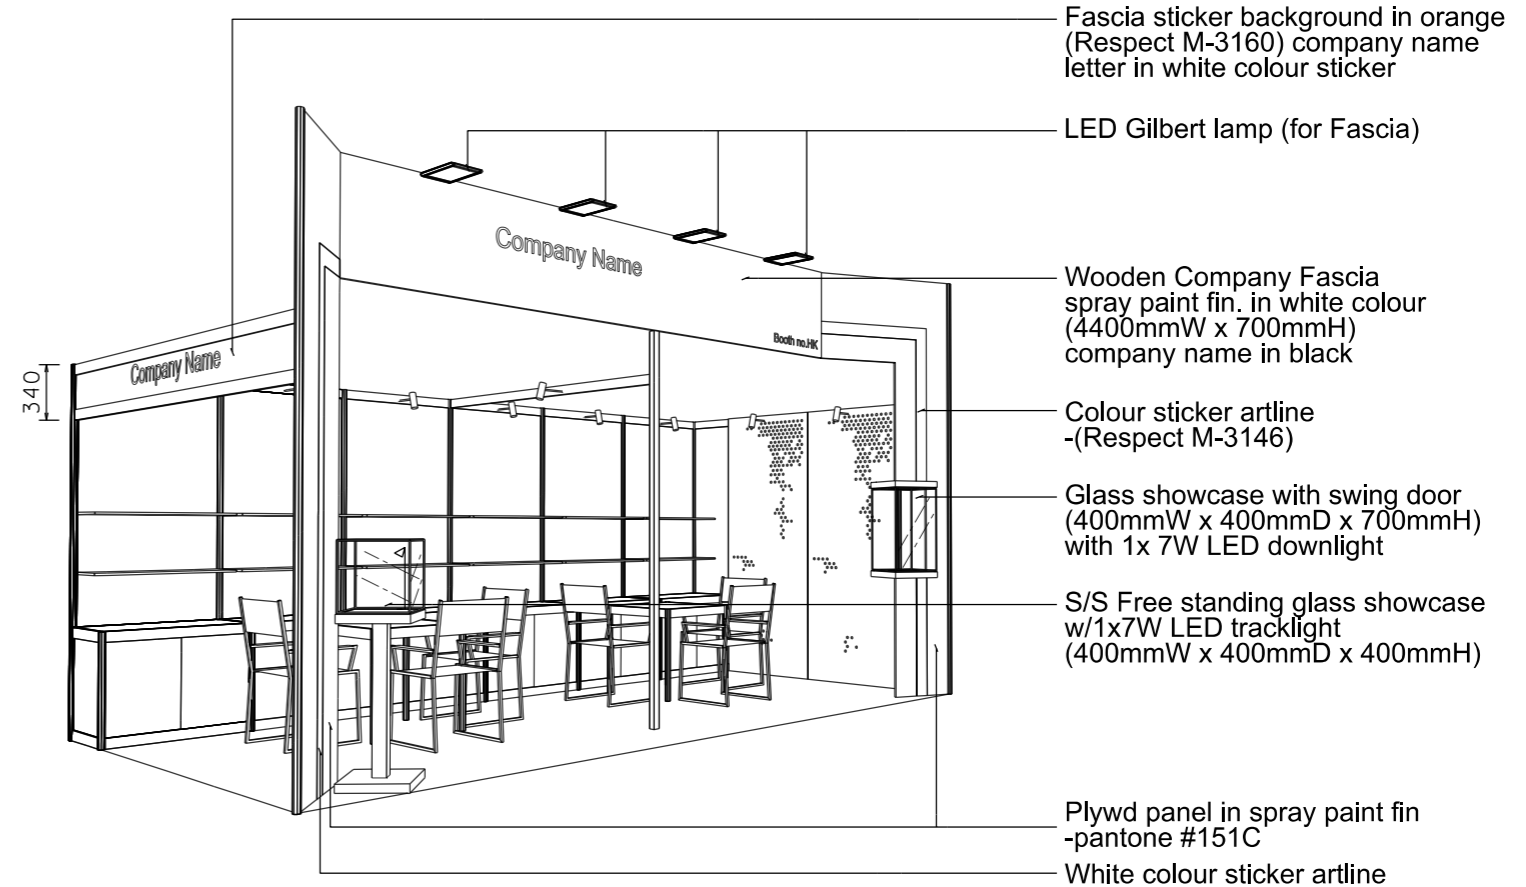

- Fascia sticker background in orange (Respect M-3160) company name letter in white colour sticker
- LED Gilbert lamp (for Fascia)
- Wooden Company Fascia spray paint fin. in white colour (4400mmW x 700mmH) company name in black
- Colour sticker artline -(Respect M-3146)
- Glass showcase with swing door (400mmW x 400mmD x 700mmH) with 1x 7W LED downlight
- S/S Free standing glass showcase w/1x7W LED tracklight (400mmW x 400mmD x 400mmH)
- Plywd panel in spray paint fin -pantone #151C
- White colour sticker artline

BOOTH SPECIFICATION		QTY
	Front glass showcase with glass swing door. w/. 1 x 7W LED downlight (0.4m W x 0.4mD x 0.7mH)	1
	Free standing glass showcase with glass swing door, w/1x 7W LED tracklight (0.4m W x 0.4mD x 0.4mH)	1
	Lockable cabinet (1mL x 0.5mD x 0.75mH)	6
	Wooden shelf (flat) (1mL x 0.3mD)	12
	Pegboard with 30 hooks (1mW x 2.5mH)	2
	Square meeting table (0.7m X 0.7m x 0.75mH)	2
	Black leather chair	6
	Longarmed spotlight w/13 watt LED lamp (yellow)	10
	LED Gilbert lamp (for fascia)	4
	500w Square pin power socket *Remark: Not Applicable for heating equipment (eg. Coffee machine)	2

FILE PATH - L:\Local Fair Premium Booth 2011\Hometextile\HT-D\HT-D-2d\layout_20153.dgn



NOTES UNLESS OTHERWISE SPECIFIED ALL DIMENSIONS ARE IN MM.

.....

.....

.....

REVISION

06-07-2010 .

14-05-2015

27-03-2019

DATE: 27-03-2019

SCALE: 1 : 50 (A3)

DRAWN BY: ..

CHECKED BY:

TITLE

PREMIUM BOOTH

HT-D-18-Lcncr

PROJECT

PREMIUM BOOTH

6m x 3m

Corner

DATE: XXXXXXXX

SHEET

HT-D01a