



# Premium Booth 6mW x 3mD Right Corner Booth

HT-D-18-Rcncr

6mW x 3mD x 3.5mH


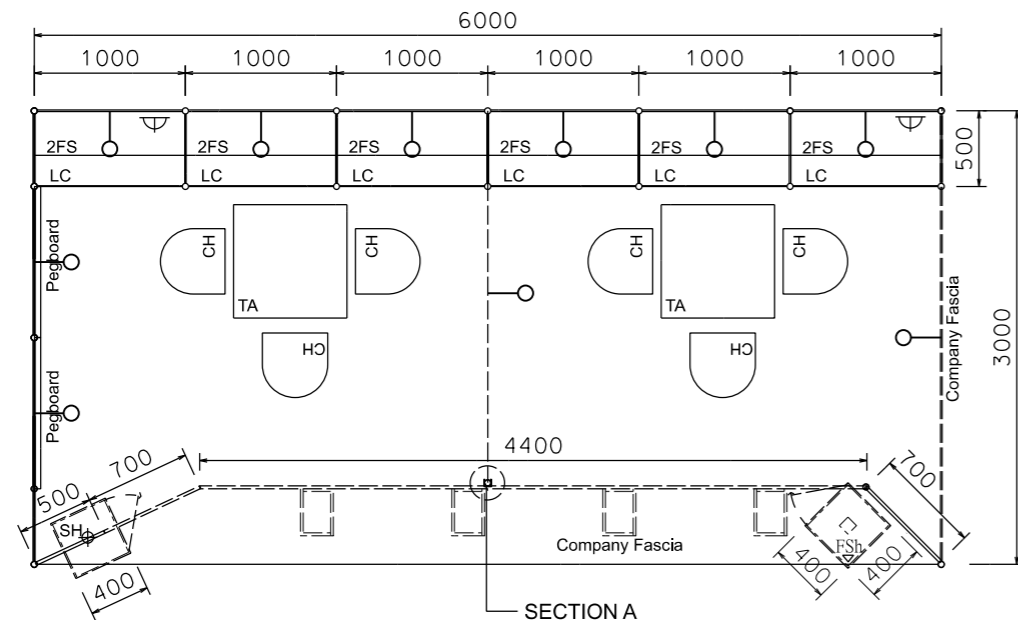


PLAN

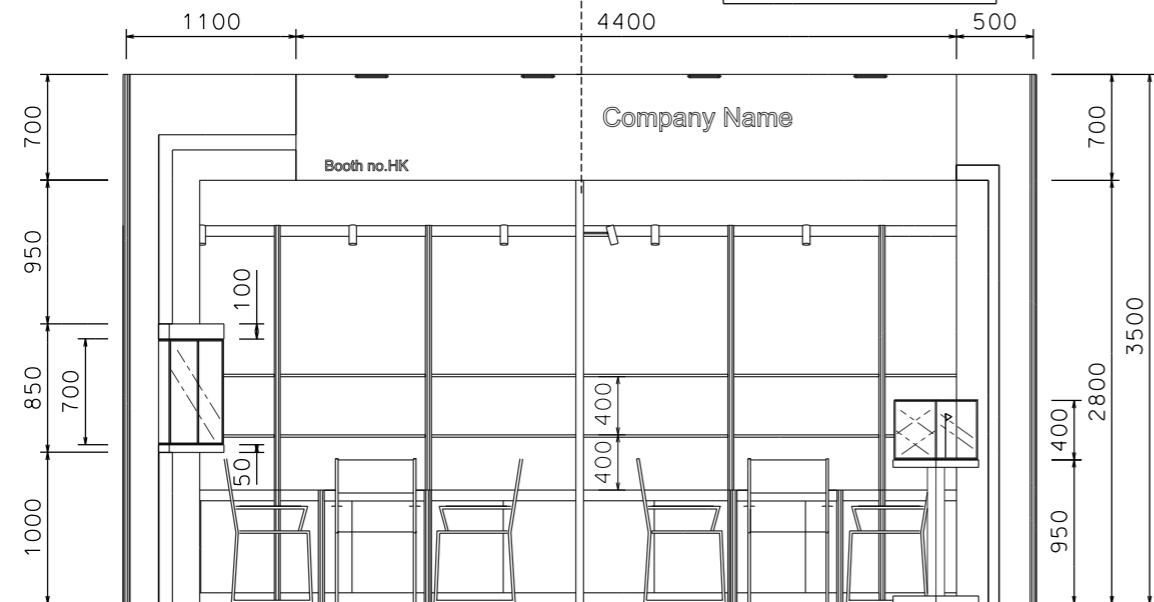

FRONT ELEVATION

PERSPECTIVE N.T.S

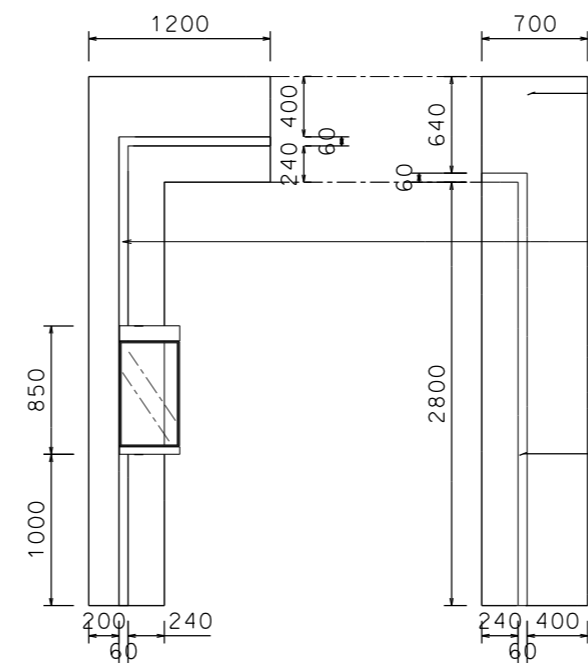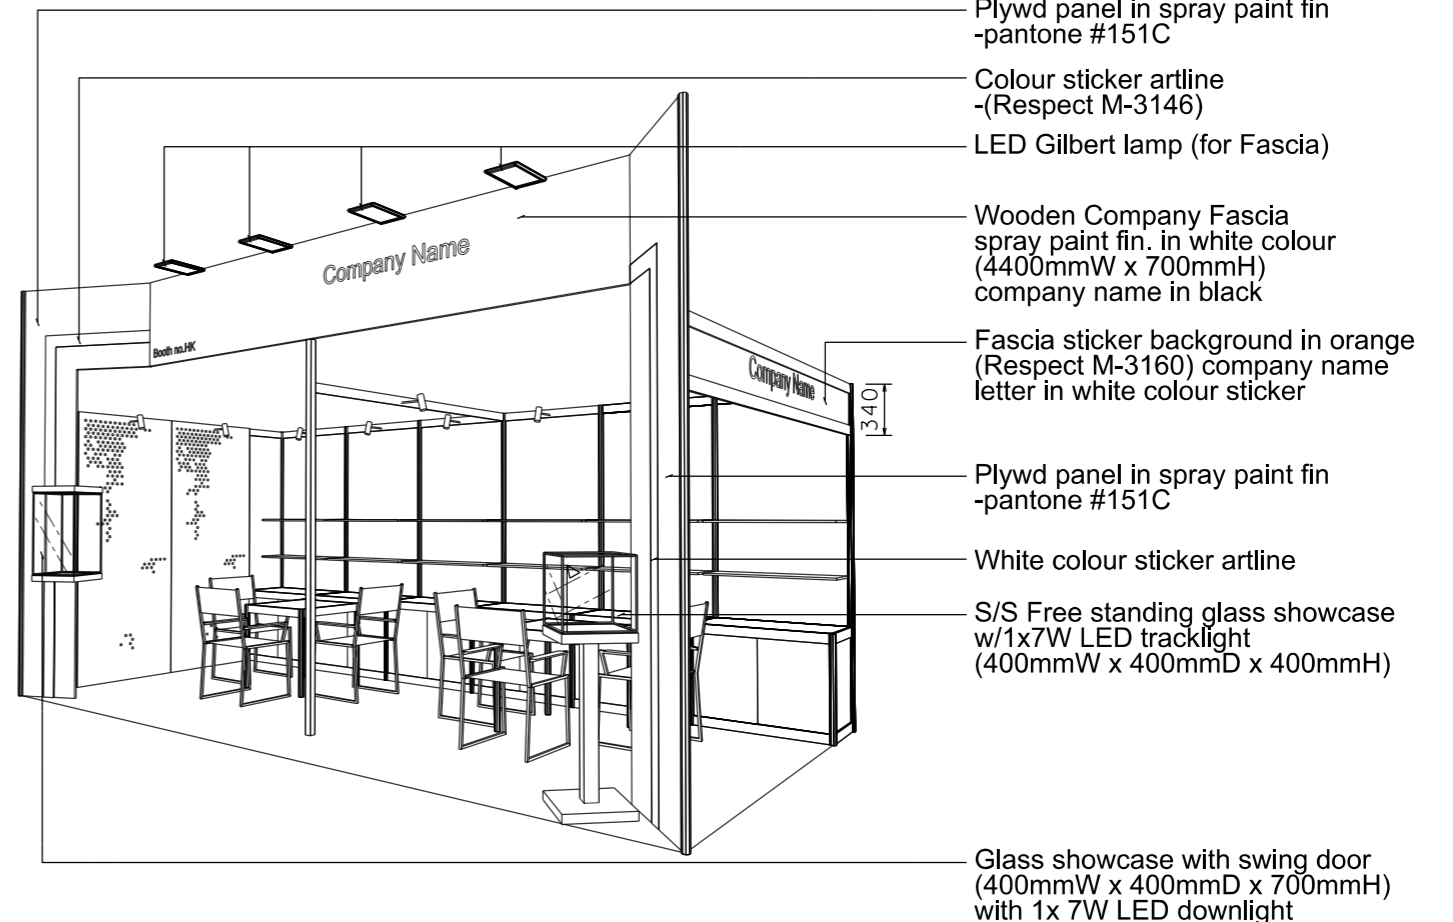

FASCIA ELEVATION

BOOTH SPECIFICATION		QTY
	Front glass showcase with glass swing door. w/. 1 x 7W LED downlight (0.4m W x 0.4mD x 0.7mH)	1
	Free standing glass showcase with glass swing door, w/1 x 7W LED tracklight (0.4m W x 0.4mD x 0.4mH)	1
	Lockable cabinet (1mL x 0.5mD x 0.75mH)	6
	Wooden shelf (flat) (1mL x 0.3mD)	12
	Pegboard with 30 hooks (1mW x 2.5mH)	2
	Square meeting table (0.7m X 0.7m x 0.75mH)	2
	Black leather chair	6
	Longarmed spotlight w/13 watt LED lamp (yellow)	10
	LED Gilbert lamp (for fascia)	4
	500w Square pin power socket *Remark: Not Applicable for heating equipment (eg. Coffee machine)	2

FILE PATH - L:\Local Fair Premium Booth 2011\Hometextile\HT-D-18-Rcncr-2d\layout\_20153.dgn



**NOTES** UNLESS OTHERWISE SPECIFIED ALL DIMENSIONS ARE IN MM.

.....

.....

.....

**REVISION**  
06-07-2010  
14-05-2015  
27-03-2019

**DATE:** 27-03-2019  
**SCALE:** 1 : 50 (A3)  
**DRAWN BY:** ..  
**CHECKED BY:** .....

**TITLE**  
PREMIUM BOOTH  
HT-D-18-Rcncr

**PROJECT**  
PREMIUM BOOTH  
6m x 3m  
Corner  
DATE: XXXXXXXX

**SHEET**  
HT-D01b