



# Premium Booth 3mW x 3mD One side open

HT-D-9

3mW x 3mD x 3.5mH

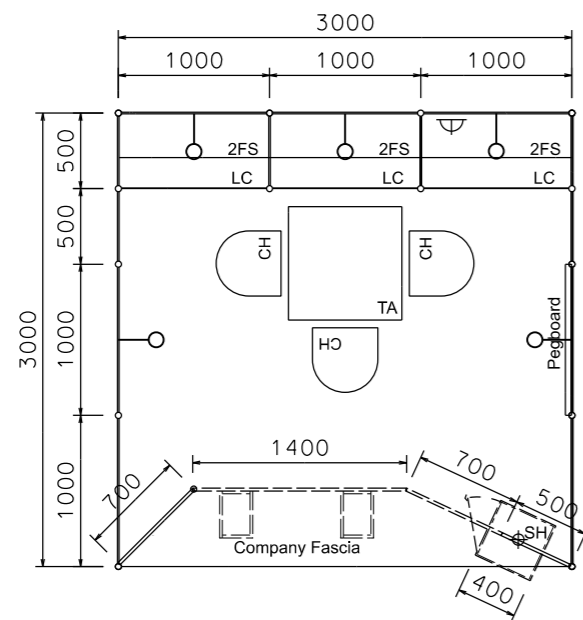


PLAN

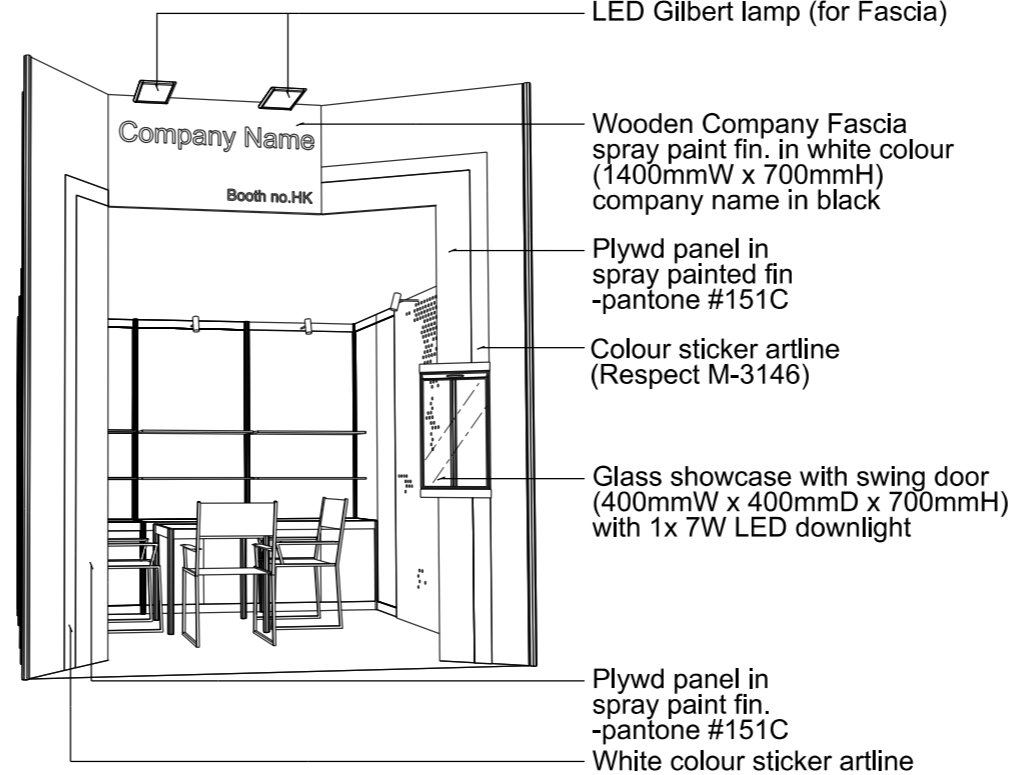


PERSPECTIVE N.T.S



COLOUR PERSPECTIVE N.T.S

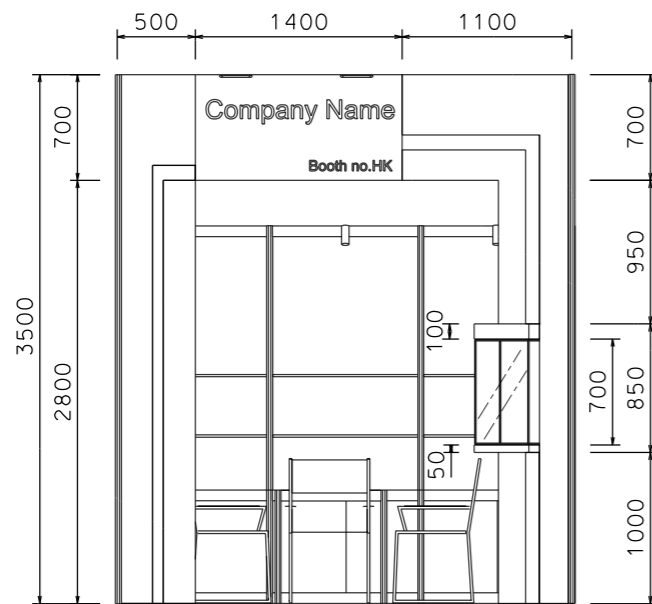

FRONT ELEVATION

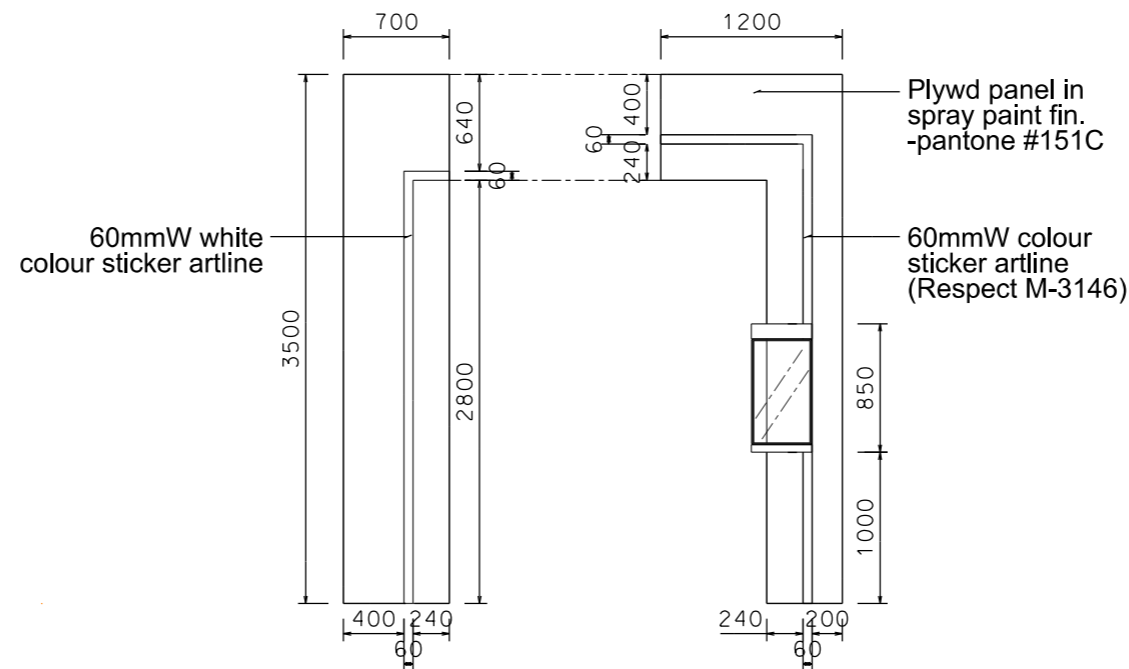

FASCIA ELEVATION

BOOTH SPECIFICATION		QTY
	Front glass showcase with glass swing door. w/ 1 x 7W LED downlight (0.4m W x 0.4mD x 0.7mH)	1
	Lockable cabinet (1mL x 0.5mD x 0.75mH)	3
	Wooden shelf (flat) (1mL x 0.3mD)	6
	Pegboard with 30 hooks (1mW x 2.5mH)	1
	Square meeting table (0.7m X 0.7m x 0.75mH)	1
	Black leather chair	3
	Longarmed spotlight w/13 watt LED lamp (yellow)	5
	LED Gilbert lamp (for fascia)	2
	500w Square pin power socket *Remark: Not Applicable for heating equipment (eg. Coffee machine)	1

FILE PATH - L:\Local Fair Premium Booth 2011\Hometextile\HT-D-2d\layout\_20153.dgn



NOTES UNLESS OTHERWISE SPECIFIED ALL DIMENSIONS ARE IN MM.

.....  
.....  
.....

.....  
.....  
.....

REVISION  
27-03-2019

DATE: 27-03-2019

SCALE: 1 : 50 (A3)

DRAWN BY: ..

CHECKED BY: .....

TITLE

PREMIUM BOOTH HT-D-9

PROJECT

PREMIUM BOOTH 3m x 3m

DATE: XXXXXXXX

SHEET

HT-D01