



Premium Booth 3mW x 3mD Left Corner Booth


HT-D-9-Lcncr
3mW x 3mD x 3.5mH

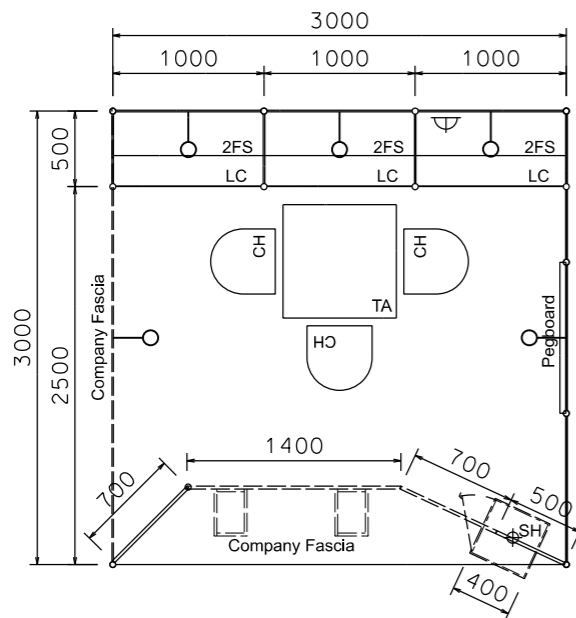


PLAN

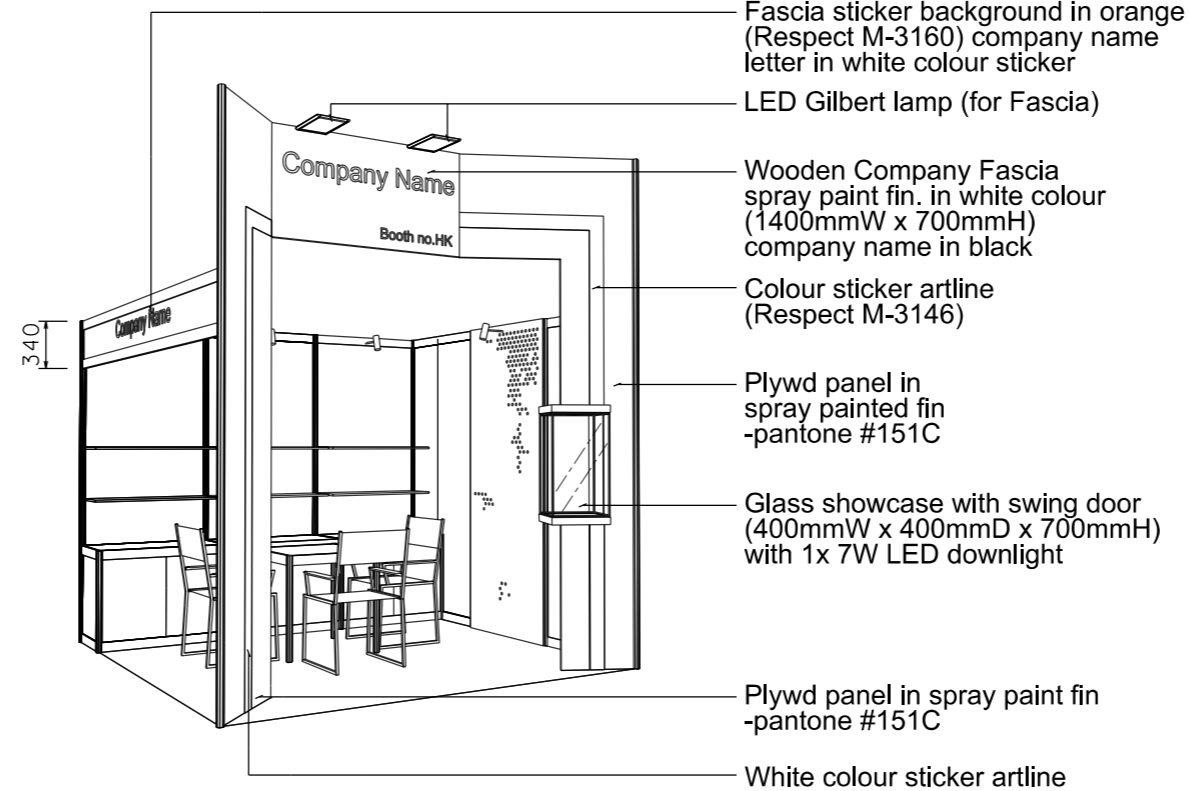


PERSPECTIVE N.T.S.

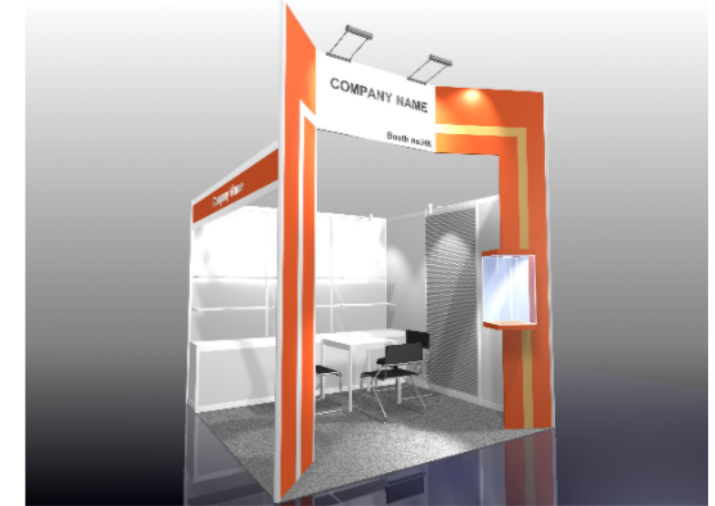

COLOUR PERSPECTIVE N.T.S.

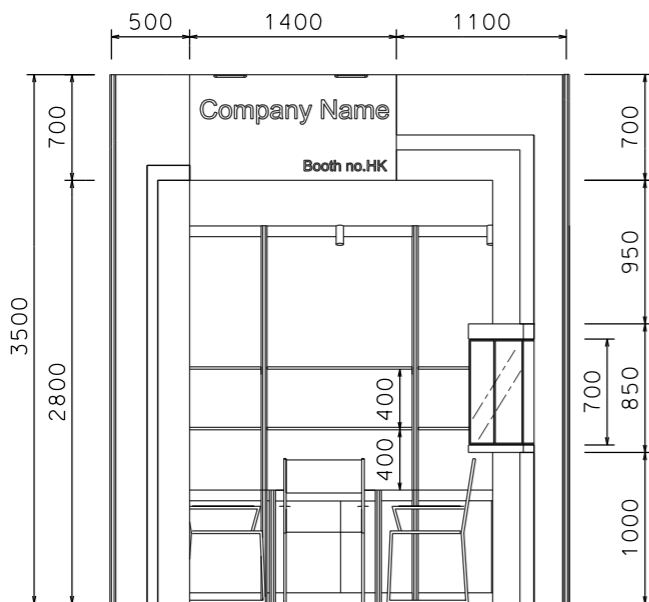

FRONT ELEVATION

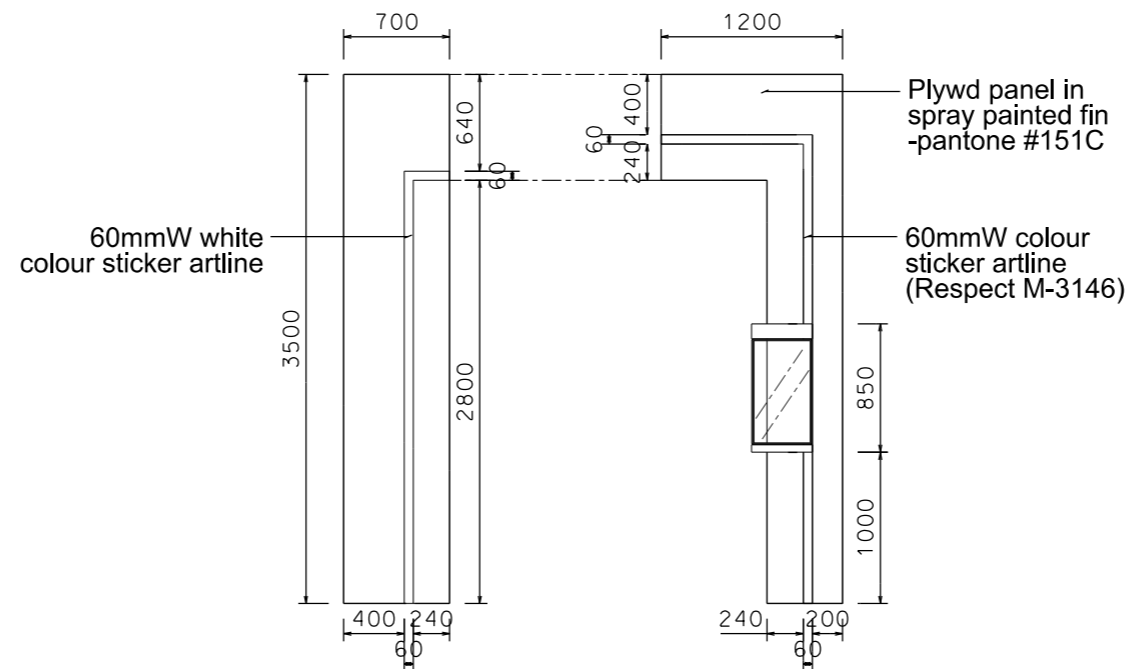

FASCIA ELEVATION

| BOOTH SPECIFICATION | | QTY |
|---------------------|--|-----|
| | Front glass showcase with glass swing door. w/. 1 x 7W LED downlight (0.4m W x 0.4mD x 0.7mH) | 1 |
| | Lockable cabinet (1mL x 0.5mD x 0.75mH) | 3 |
| | Wooden shelf (flat) (1mL x 0.3mD) | 6 |
| | Pegboard with 30 hooks (1mW x 2.5mH) | 1 |
| | Square meeting table (0.7m X 0.7m x 0.75mH) | 1 |
| | Black leather chair | 3 |
| | Longarmed spotlight w/13 watt LED lamp (yellow) | 5 |
| | LED Gilbert lamp (for fascia) | 2 |
| | 500w Square pin power socket *Remark: Not Applicable for heating equipment (eg. Coffee machine) | 1 |

FILE PATH - L:\Local Fair Premium Booth 2011\Hometextile\HT-D\HT-D-2dLayout_20153.dgn



NOTES UNLESS OTHERWISE SPECIFIED ALL DIMENSIONS ARE IN MM.

.....
.....
.....

.....
.....
.....

REVISION 27-03-2019 .

DATE: 27-03-2019

SCALE: 1 : 50 (A3)

DRAWN BY: ..

CHECKED BY:

TITLE
PREMIUM
BOOTH
HT-D-9-Lcncr

PROJECT
PREMIUM BOOTH
3m x 3m
Corner

DATE: XXXXXXXX

SHEET

HT-D01a