



Premium Booth 3mW x 3mD Right Corner Booth

HT-D-9-Rcnr

3mW x 3mD x 3.5mH

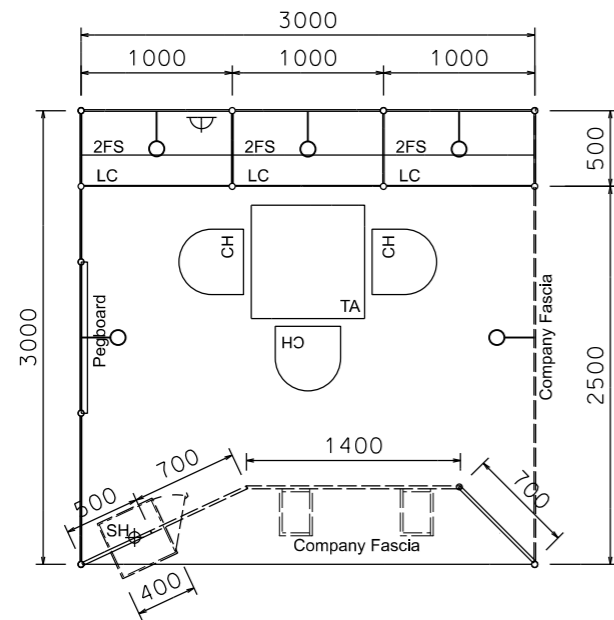


PLAN

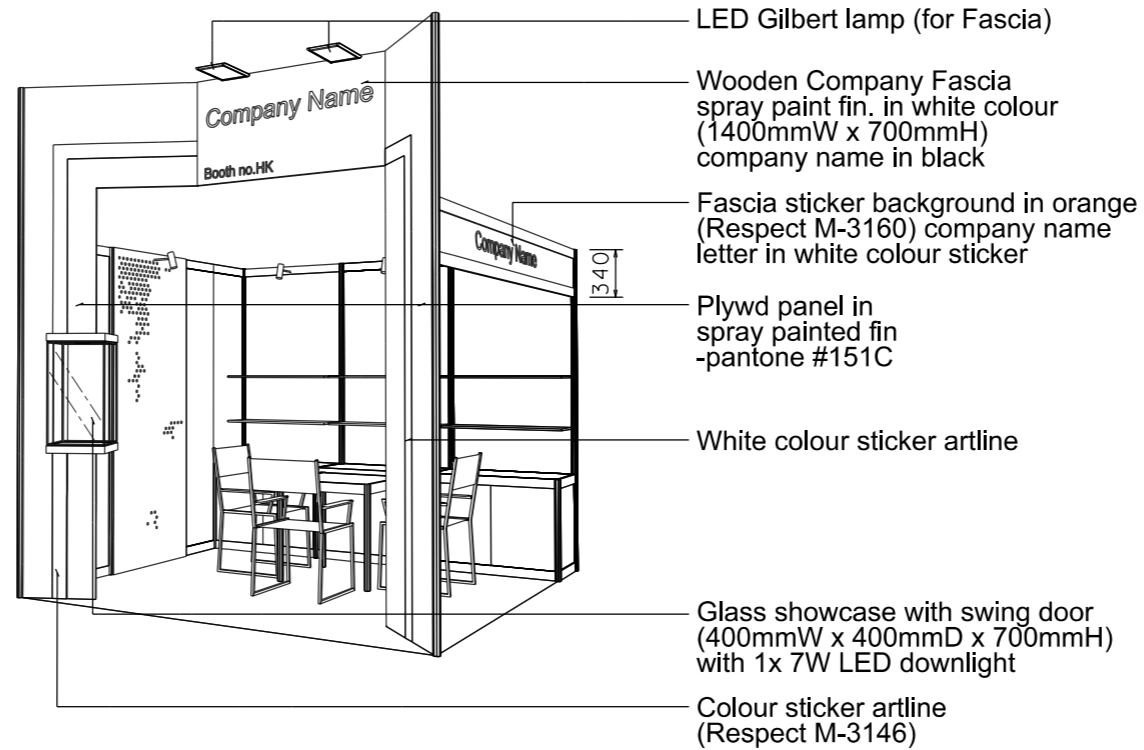


PERSPECTIVE N.T.S



COLOUR PERSPECTIVE N.T.S

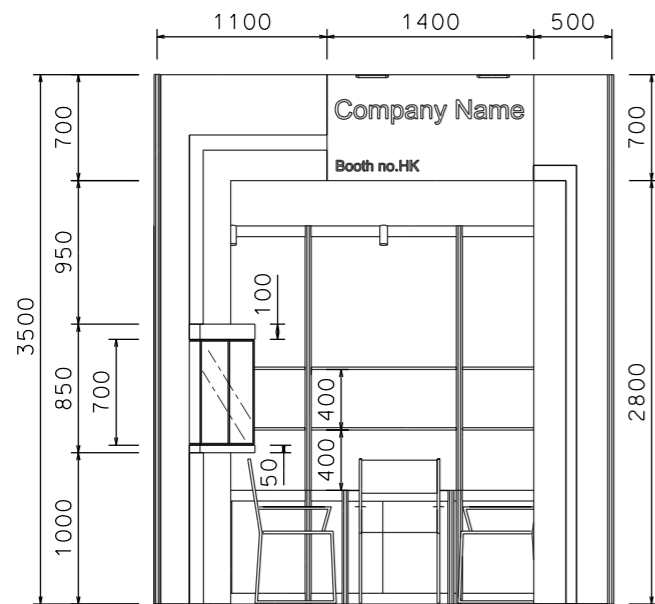

FRONT ELEVATION

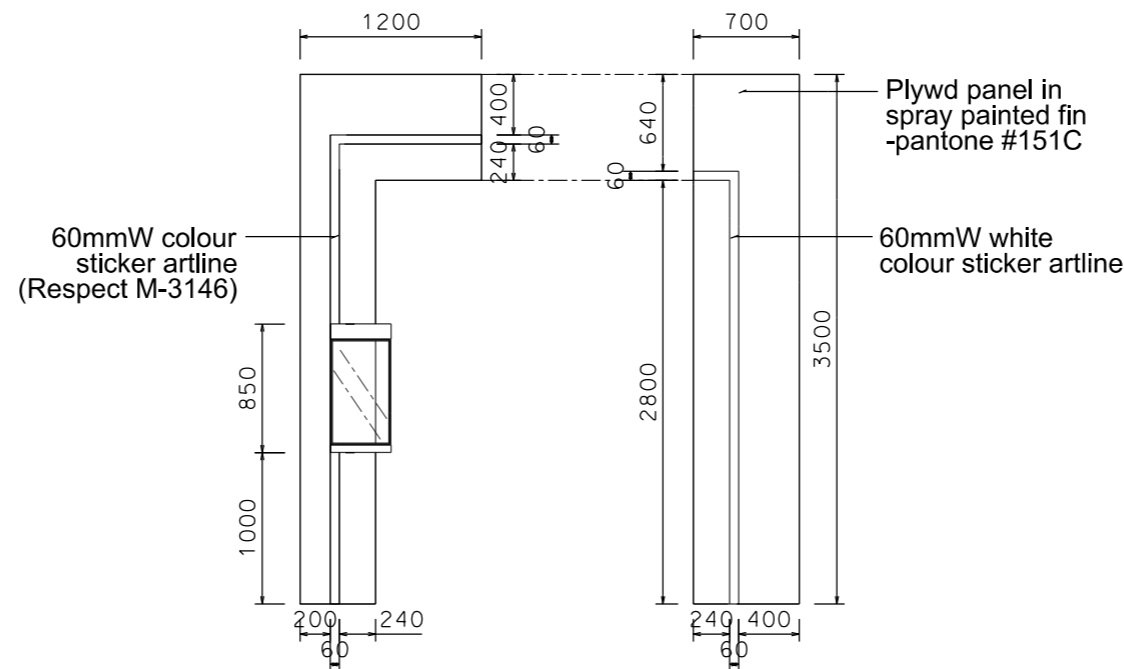

FASCIA ELEVATION

BOOTH SPECIFICATION		QTY
	Front glass showcase with glass swing door. w/. 1 x 7W LED downlight (0.4m W x 0.4mD x 0.7mH)	1
	Lockable cabinet (1mL x 0.5mD x 0.75mH)	3
	Wooden shelf (flat) (1mL x 0.3mD)	6
	Pegboard with 30 hooks (1mW x 2.5mH)	1
	Square meeting table (0.7m X0.7m x 0.75mH)	1
	Black leather chair	3
	Longarmed spotlight w/13 watt LED lamp (yellow)	5
	LED Gilbert lamp (for fascia)	2
	500w Square pin power socket *Remark: Not Applicable for heating equipment (eg. Coffee machine)	1

FILE PATH - L:\Local Fair Premium Booth 2011\Hometextile\HT-D\HT-D-2d\layout_20153.dgn



NOTES UNLESS OTHERWISE SPECIFIED ALL DIMENSIONS ARE IN MM.

.....
.....
.....

.....
.....
.....

REVISION 27-03-2019 .

DATE: 27-03-2019

SCALE: 1 : 50 (A3)

DRAWN BY: ..

CHECKED BY:

TITLE PREMIUM BOOTH HT-D-9-Rcnr

PROJECT PREMIUM BOOTH 3m x 3m Corner

DATE: XXXXXXXX

SHEET

HT-D01b