



# Premium Booth 4mW x 3mD One side open

HT-A-12  
4mW x 3mD x 3.5mH

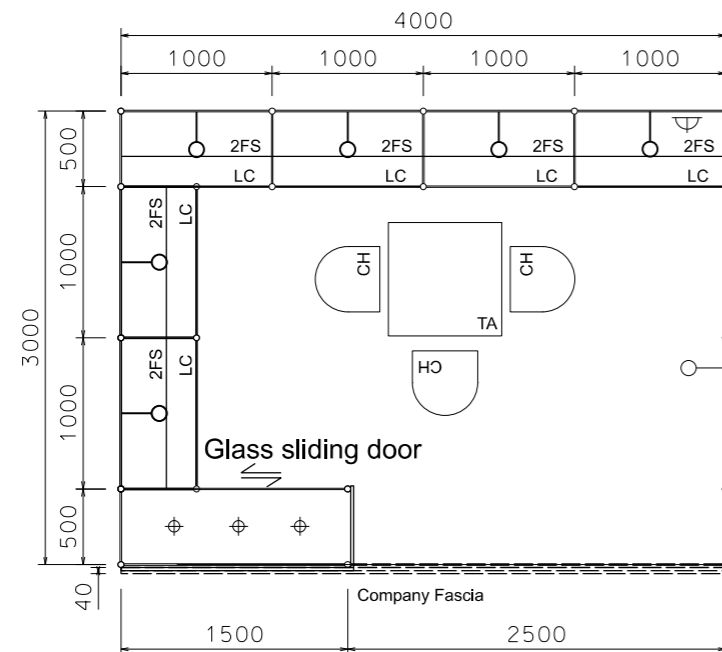


PLAN

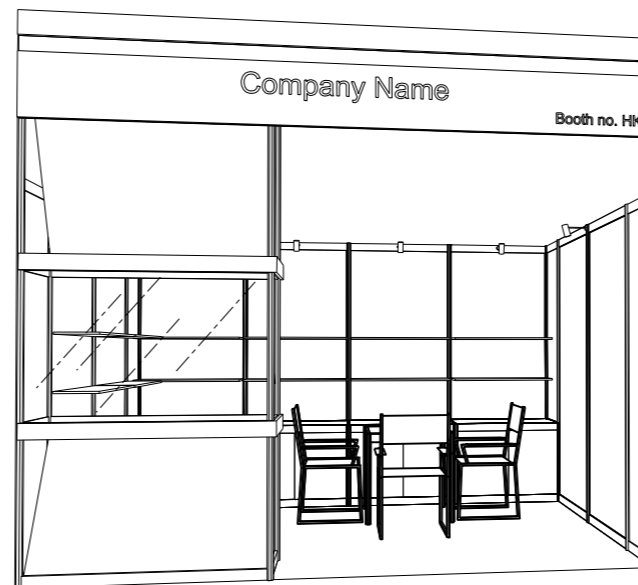

PERSPECTIVE N.T.S.



COLOUR PERSPECTIVE N.T.S.

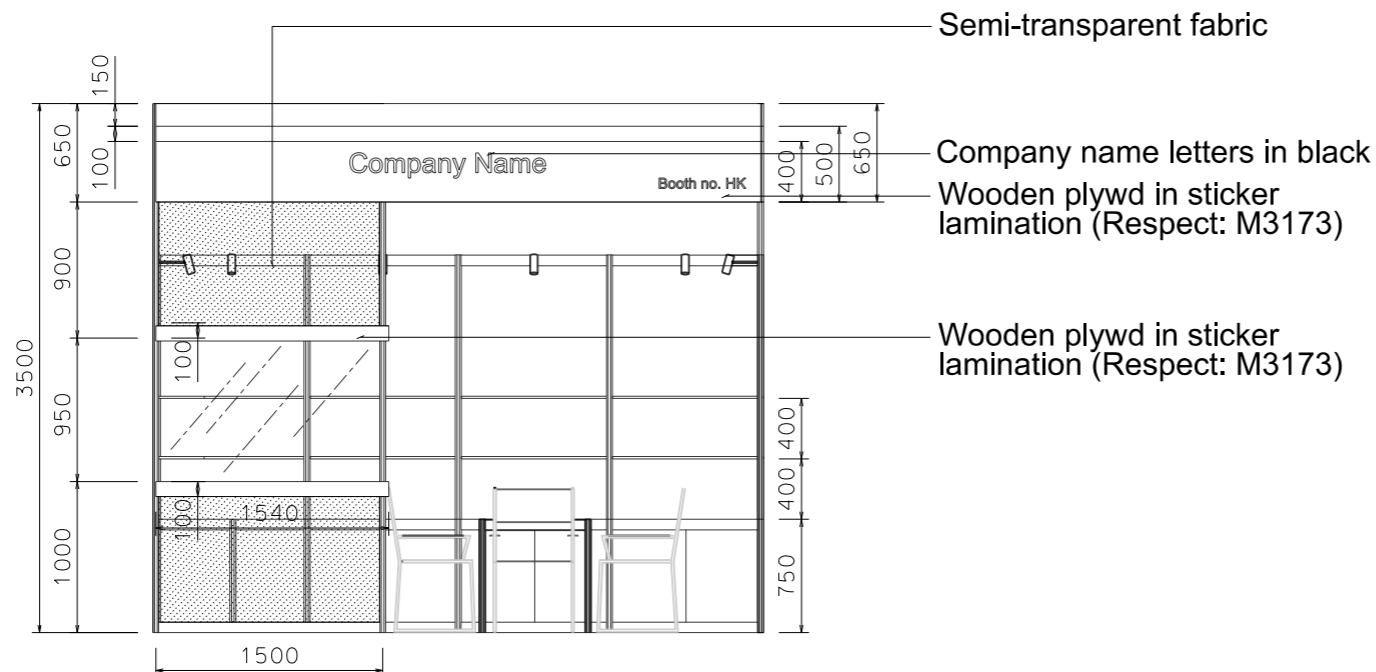

FRONT ELEVATION

BOOTH SPECIFICATION		QTY
	Front glass showcase w/ glass sliding door (1.5mW x 0.5mD x 0.95mH) and 3 x (7W) LED downlights	1
	Lockable cabinet (1mL x 0.5mD x 0.75mH)	6
	Wooden flat shelf (1mW x 0.3mD)	12
	Square meeting table (0.7m X 0.7m x 0.75mH)	1
	Black leather chair	3
	Longarmed spotlight w/13 watt LED lamp (yellow)	7
	500w Square pin power socket *Remark: Not Applicable for heating equipment (eg. Coffee machine)	1

FILE PATH - L:\Local Fair Premium Booth 2011\Hometextile\HT A\HT-A-2dLayout\_2013.dgn



**NOTES** UNLESS OTHERWISE SPECIFIED ALL DIMENSIONS ARE IN MM.

CONFIRMED Date : 01/04/2009

REVISION  
07-06-2013  
12-12-2019  
12-04-2022

DATE: 12-12-2019  
SCALE: 1 : 50 (A3)  
DRAWN BY: ..  
CHECKED BY: .....

TITLE  
Premium Booth  
HT-A-12

PROJECT  
HONG KONG INTERNATIONAL  
HOME TEXTILES AND  
FURNISHINGS FAIR  
PREMIUM BOOTH  
4m x 3m  
DATE: XXXXXXXX

SHEET  
HT-A04