


Premium Booth 4mW x 3mD Right Corner Booth


HT-A-12 R-cnr
4mW x 3mD x 3.5mH

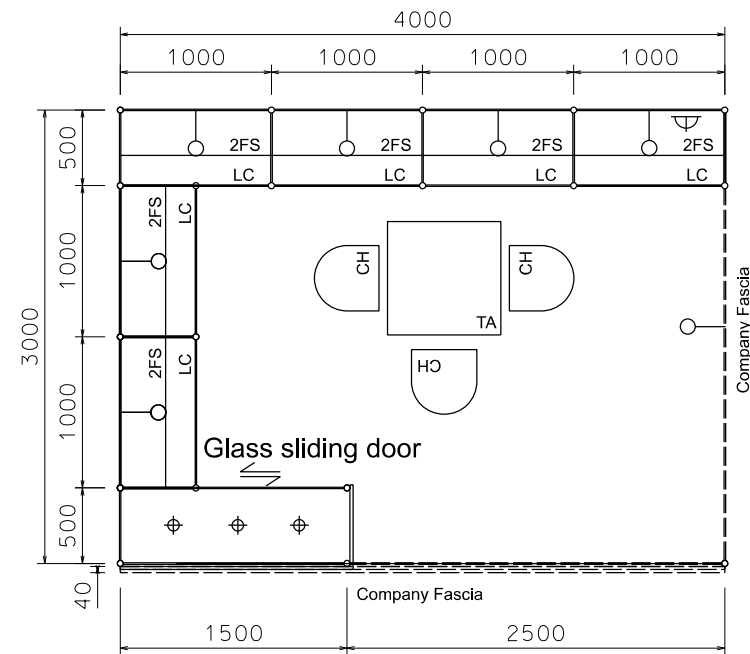


PLAN



PERSPECTIVE N.T.S

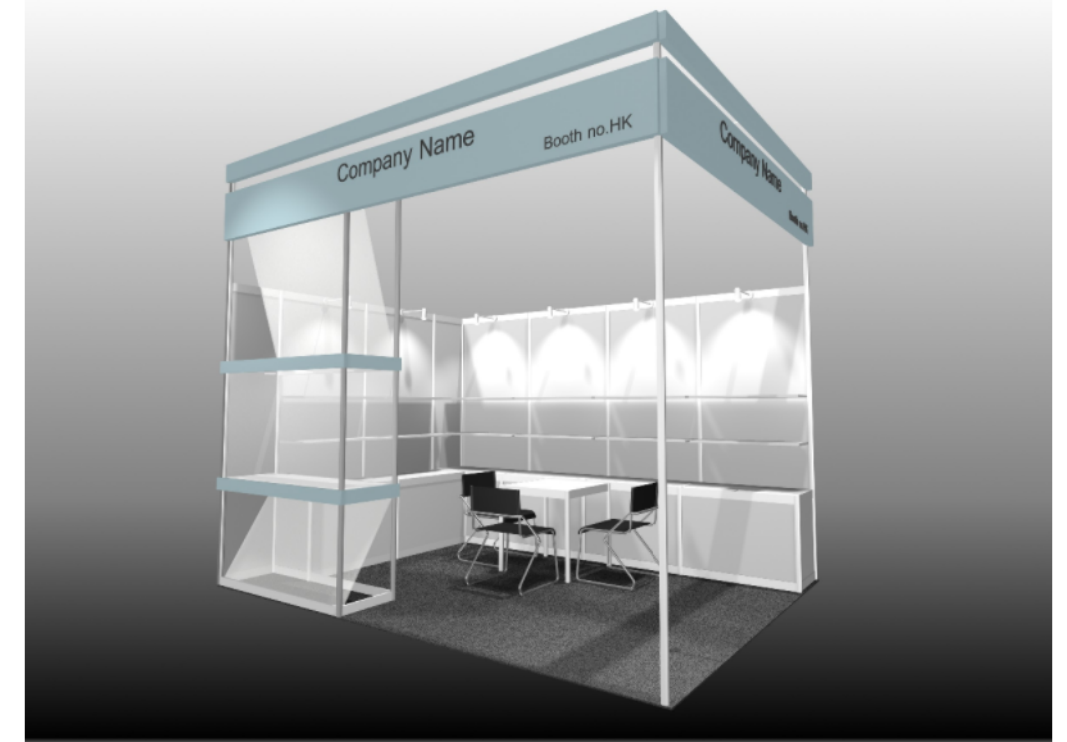

COLOUR PERSPECTIVE N.T.S

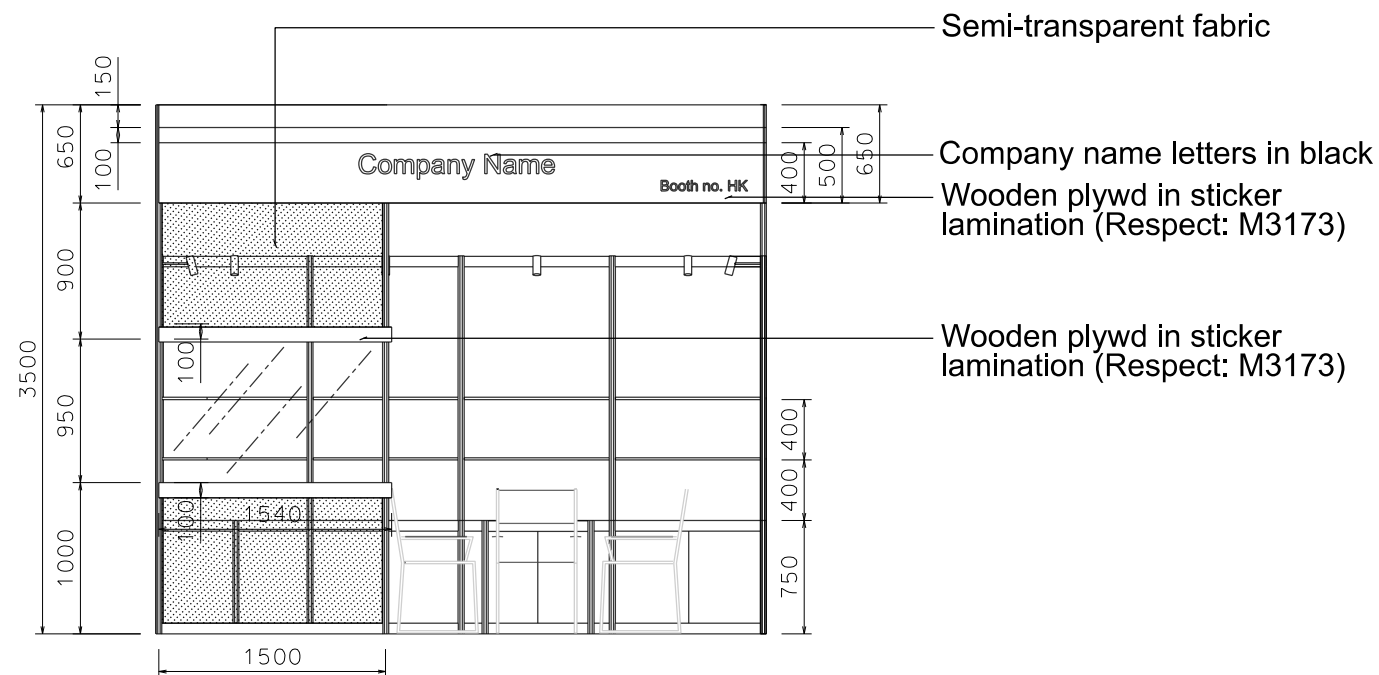

FRONT ELEVATION

BOOTH SPECIFICATION		QTY
	Front glass showcase w/ glass sliding door (1.5mW x 0.5mD x 0.95mH) and 3 x (7W) LED downlights	1
	Lockable cabinet (1mL x 0.5mD x 0.75mH)	6
	Wooden flat shelf (1mW x 0.3mD)	12
	Square meeting table (0.7m X 0.7m x 0.75mH)	1
	Black leather chair	3
	Longarmed spotlight w/13 watt LED lamp (yellow)	7
	500w Square pin power socket *Remark: Not Applicable for heating equipment (eg. Coffee machine)	1

FILE PATH - L:\Local Fair Premium Booth 2011\Hometextile\HT-A-12\Layout_2013.dgn



NOTES UNLESS OTHERWISE SPECIFIED ALL DIMENSIONS ARE IN MM.

CONFIRMED Date : 01/04/2009

REVISION
21/05/2013
07/06/2013
12/12/2019
12-04-2022

DATE: 12-12-2019
SCALE: 1 : 50 (A3)
DRAWN BY: ..
CHECKED BY:

TITLE
Premium Booth
HT-A-12
Right Side Corner

PROJECT
HONG KONG INTERNATIONAL
HOME TEXTILES AND
FURNISHINGS FAIR
PREMIUM BOOTH
4m x 3m
DATE: XXXXXXXX

SHEET
HT-A03B