



# Premium Booth 5mW x 3mD Right Corner Booth


HT-A-15 R-cnr  
5mW x 3mD x 3.5mH

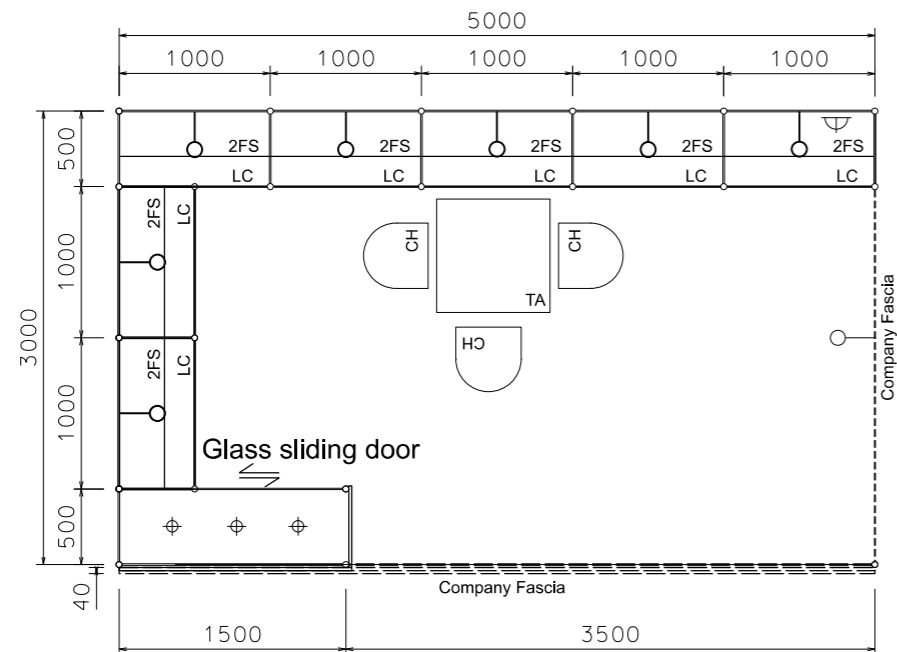


PLAN

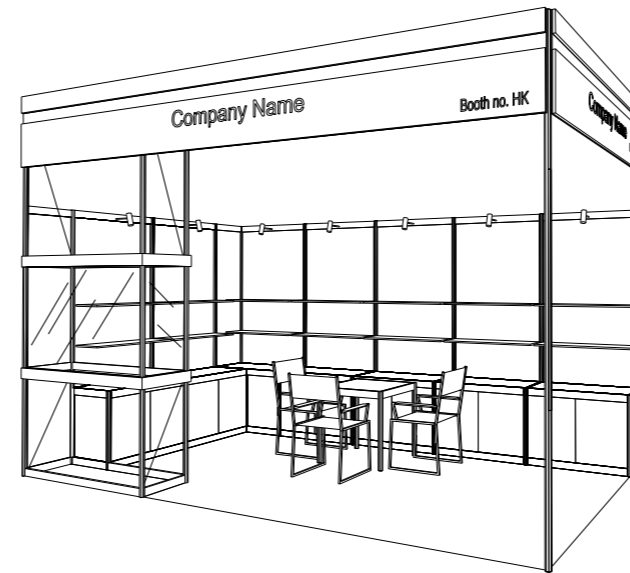

PERSPECTIVE N.T.S.

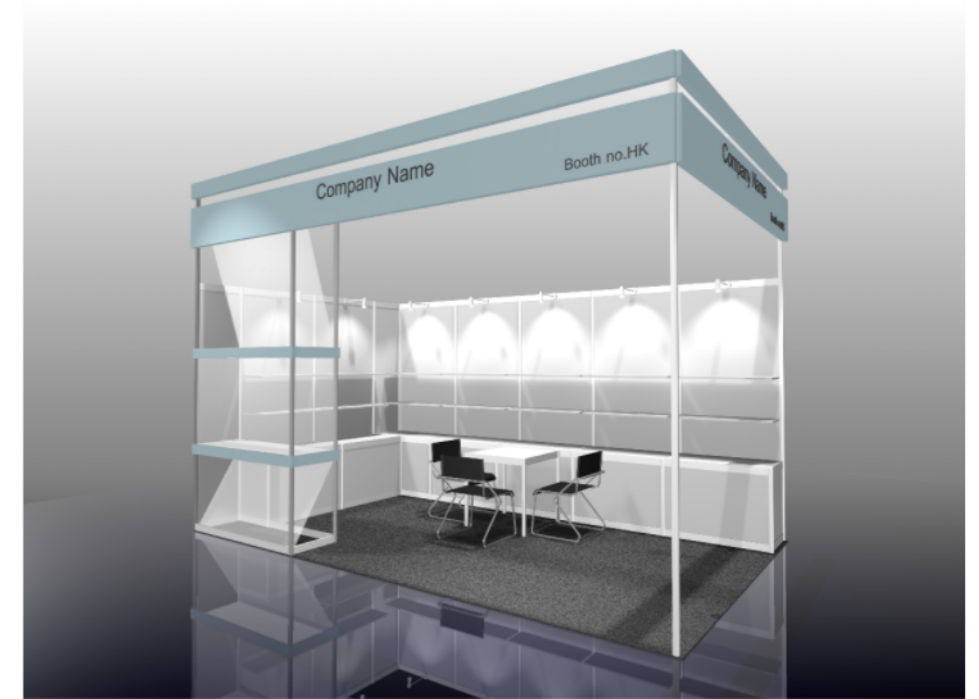

COLOUR PERSPECTIVE N.T.S.

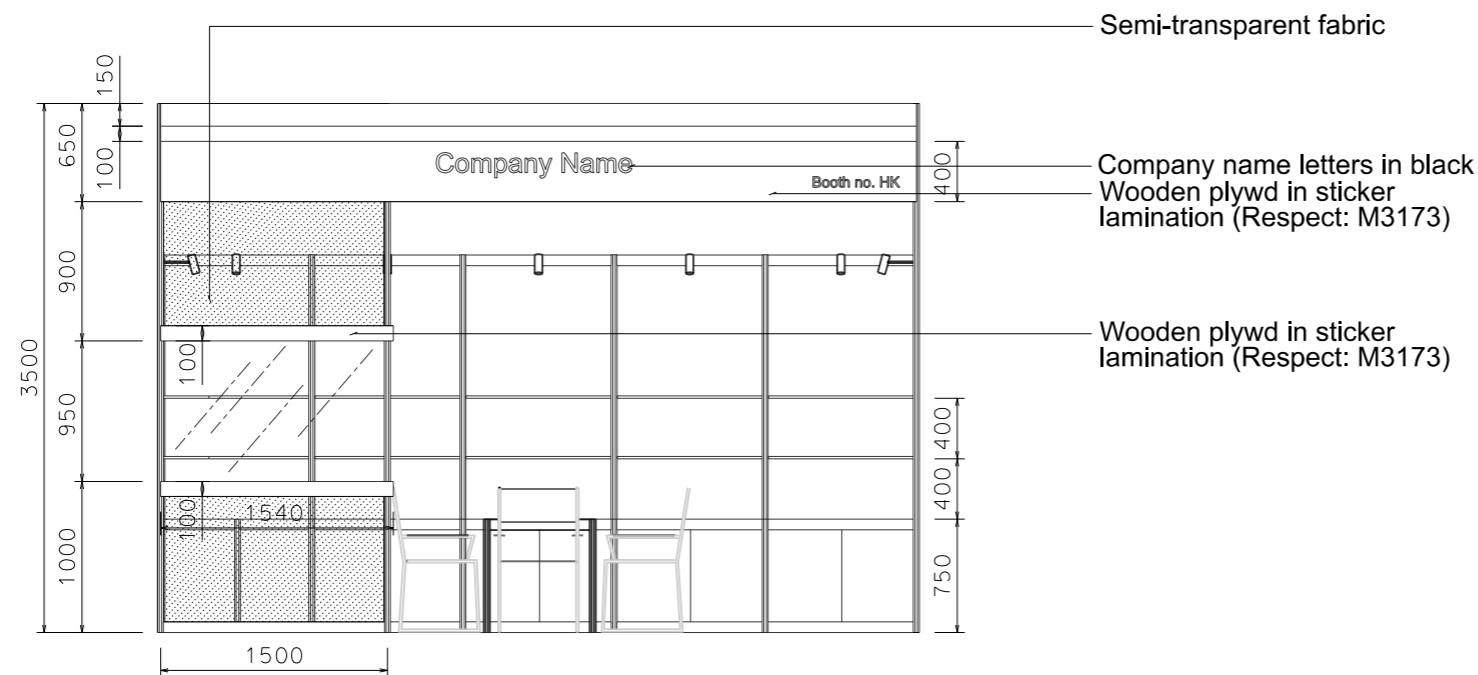

FRONT ELEVATION

BOOTH SPECIFICATION		QTY
	Front glass showcase w/ glass sliding door (1.5mW x 0.5mD x 0.95mH) and 3 x (7W) LED downlights	1
	Lockable cabinet (1mL x 0.5mD x .75mH)	7
	Wooden flat shelves (1mW x 0.3mD)	14
	Square meeting table (0.7m X0.7m x 0.75mH)	1
	Black leather chair	3
	Longarmed spotlight w/13 watt LED lamp (yellow)	8
	500w Square pin power socket *Remark: Not Applicable for heating equipment (eg. Coffee machine)	1

FILE PATH - L:\Local Fair Premium Booth 2011\Home\textile\HT-AHT-A-2d\Layout\_2013.dgn



**NOTES** UNLESS OTHERWISE SPECIFIED ALL DIMENSIONS ARE IN MM.

CONFIRMED Date : 01/04/2009

REVISION  
21/05/2013  
07/06/2013  
12/12/2019  
12-04-2022

DATE: 12-12-2019

SCALE: 1 : 50 (A3)

DRAWN BY: ..

CHECKED BY: .....

**TITLE**

Premium Booth  
HT-A-15  
Right Side Corner

**PROJECT**

HONG KONG INTERNATIONAL  
HOME TEXTILES AND  
FURNISHINGS FAIR  
PREMIUM BOOTH  
5m x 3m  
DATE: XXXXXXXX

SHEET

HT-A03A