



Premium Booth 5mW x 3mD Left Corner Booth


HT-A-15 L-cnr
5mW x 3mD x 3.5mH

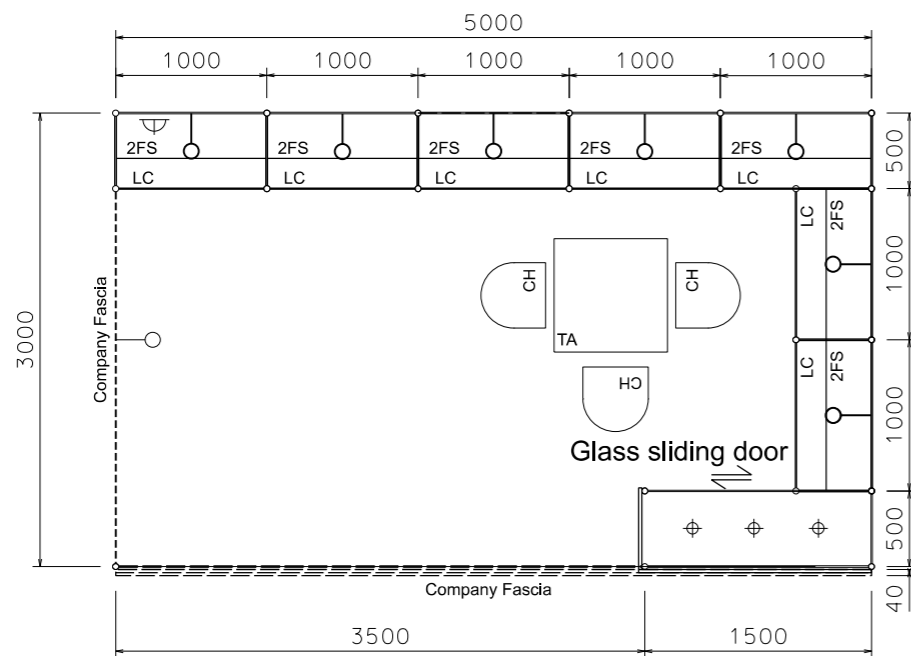


PLAN

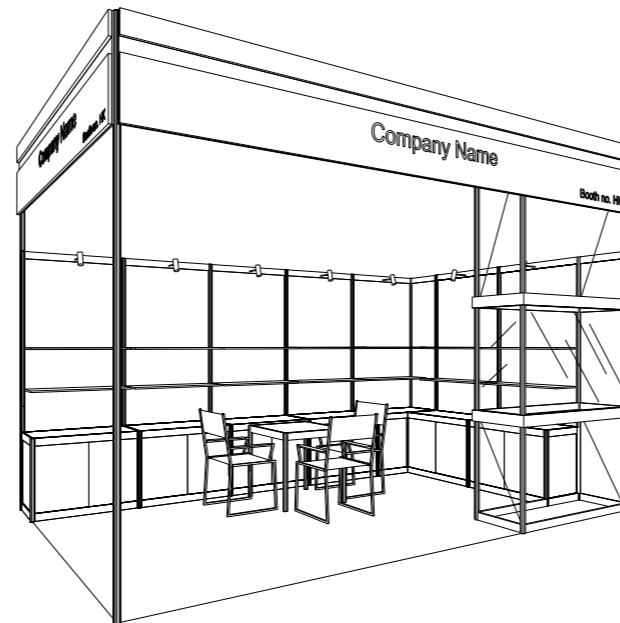

PERSPECTIVE N.T.S

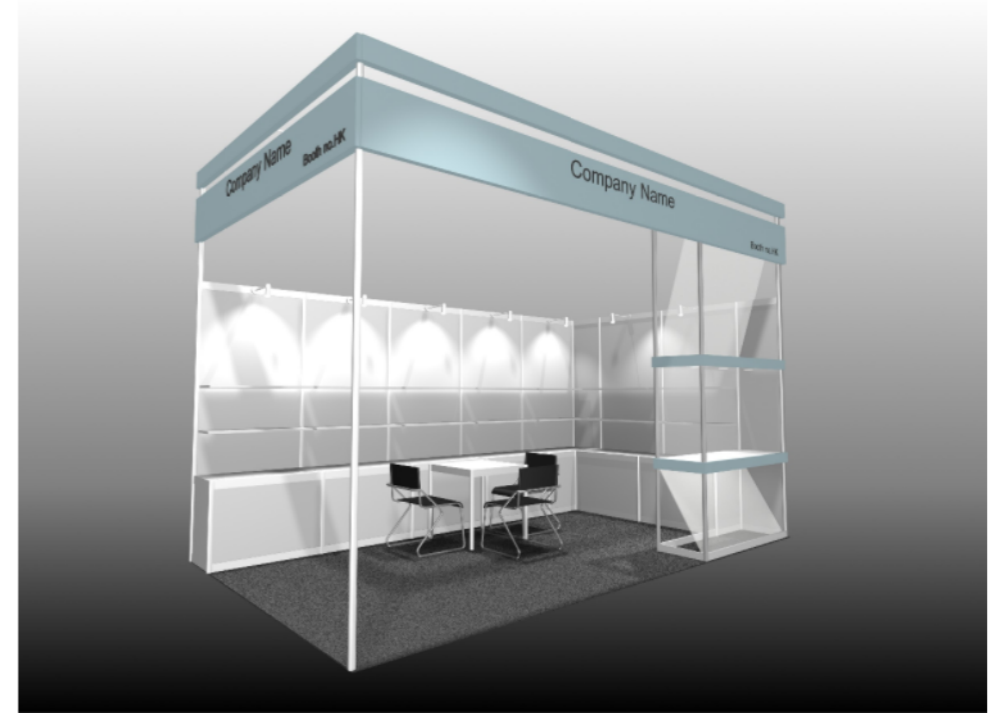

COLOUR PERSPECTIVE N.T.S

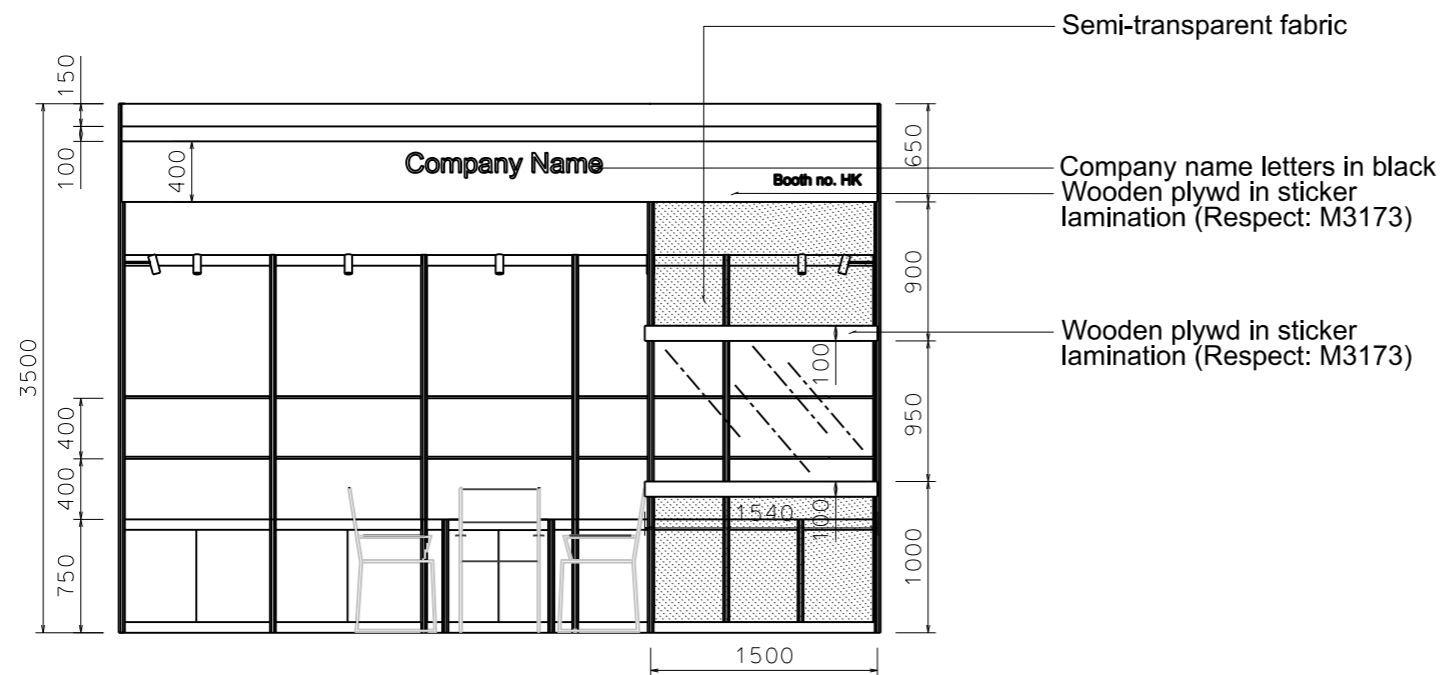

FRONT ELEVATION

| BOOTH SPECIFICATION | | QTY |
|---------------------|--|-----|
| | Front glass showcase w/ glass sliding door (1.5mW x 0.5mD x 0.95mH) and 3 x (7W) LED downlights | 1 |
| | Lockable cabinet (1mL x 0.5mD x .75mH) | 7 |
| | Wooden flat shelves (1mW x 0.3mD) | 14 |
| | Square meeting table (0.7m X0.7m x 0.75mH) | 1 |
| | Black leather chair | 3 |
| | Longarmed spotlight w/13 watt LED lamp (yellow) | 8 |
| | 500w Square pin power socket *Remark: Not Applicable for heating equipment (eg. Coffee machine) | 1 |

FILE PATH - L:\Local Fair Premium Booth 2011\Home\textile\HT-AHT-A-2d\Layout_2013.dgn



NOTES UNLESS OTHERWISE SPECIFIED ALL DIMENSIONS ARE IN MM.

CONFIRMED Date : 01/04/2009

REVISION
21/05/2013
07/06/2013
12/12/2019
12-04-2022

DATE: 12-12-2019

SCALE: 1 : 50 (A3)

DRAWN BY: ..

CHECKED BY:

TITLE

Premium Booth
HT-A-15
Left Side Corner

PROJECT

HONG KONG INTERNATIONAL
HOME TEXTILES AND
FURNISHINGS FAIR
PREMIUM BOOTH
5m x 3m
DATE: XXXXXXXX

SHEET

HT-A03B