


For HONG KONG INTERNATIONAL HOME TEXTILES AND FURNISHINGS FAIR ONLY

Premium Booth 3mW x 3mD One side open


HT-B-9
3mW x 3mD x 3.5mH

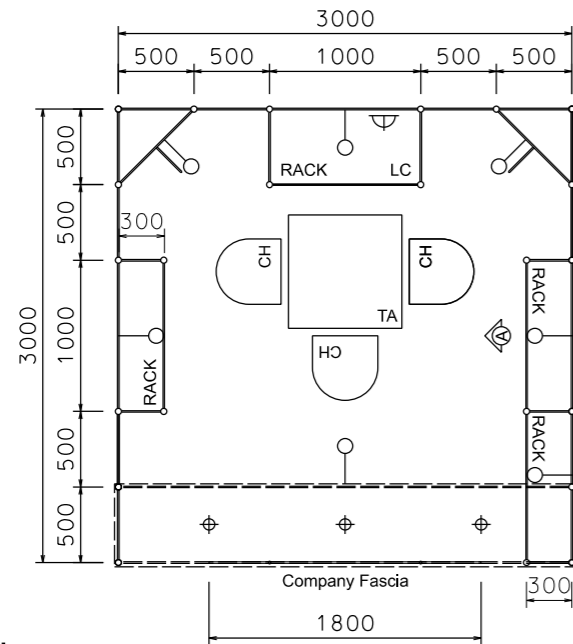


PLAN




PERSPECTIVE N.T.S

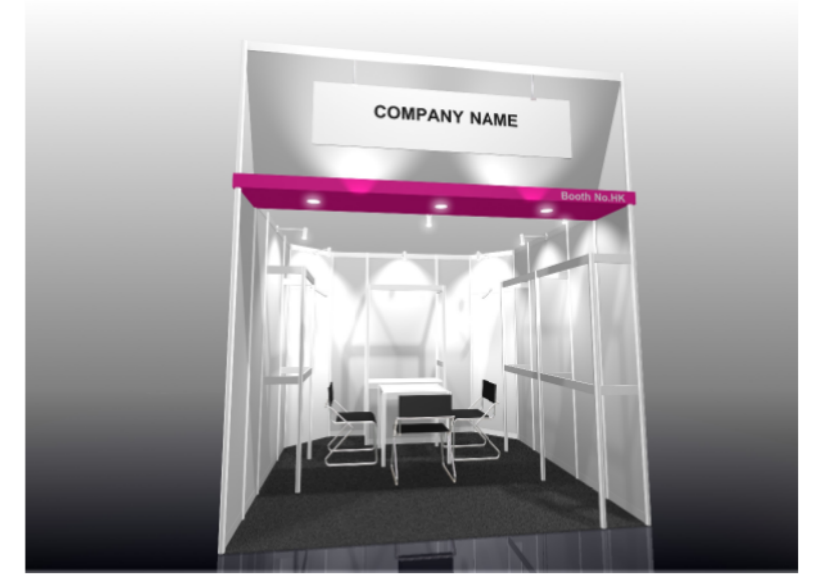

COLOUR PERSPECTIVE N.T.S

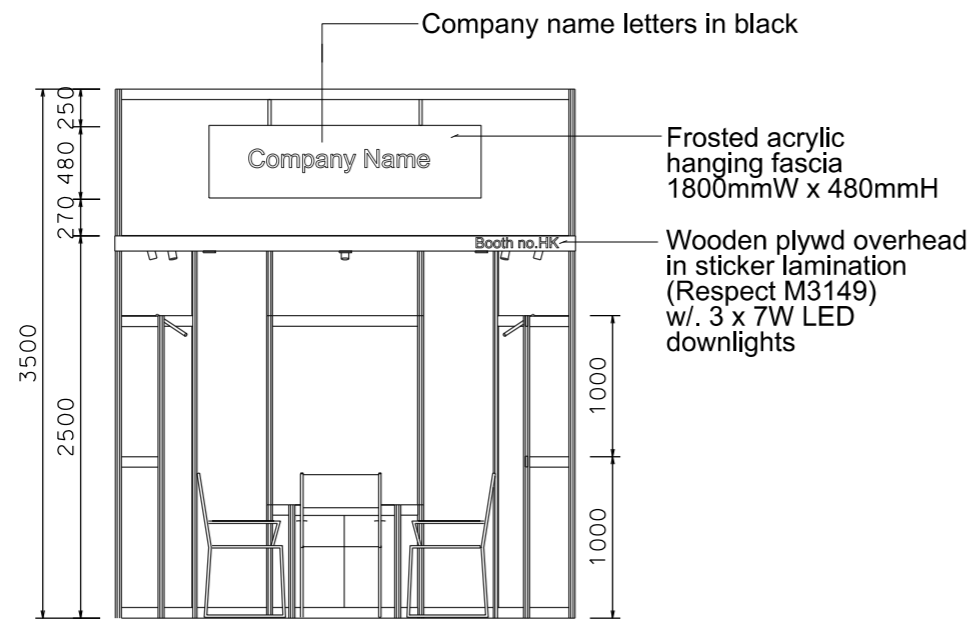

FRONT ELEVATION

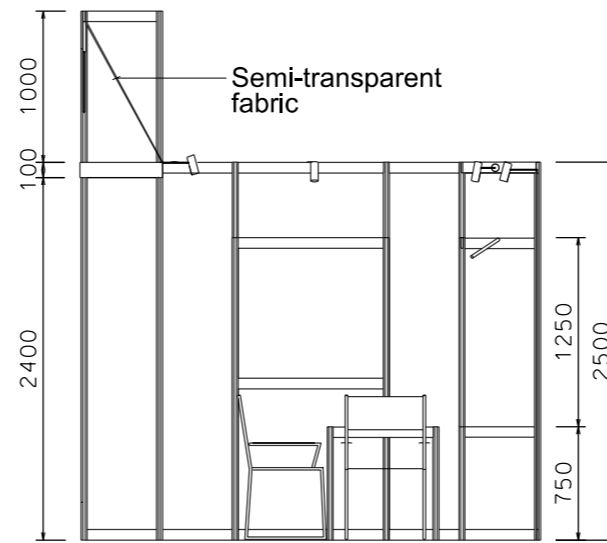

VIEW A

BOOTH SPECIFICATION		QTY
	1 layer hanging rack (1mL x 2mH x 0.5mD) and lockable cabinet underneath (1mL x 0.5mD x 0.75mH)	1
	2 layers hanging rack (1mW x 0.3mD x 1mH/2mH)	3
	Vertical garment hook	2
	Square meeting table (0.7m X 0.7m x 0.75mH)	1
	Black leather chair	3
	Longarmed spotlight w/13 watt LED lamp (yellow)	7
	7W LED light (for fascia)	3
	500w Square pin power socket *Remark: Not Applicable for heating equipment (eg. Coffee machine)	1

FILE PATH - L:\Local Fair Premium Booth 2011\Hometextile\HT-B\HTB_2dlayout_2013.dgn



NOTES UNLESS OTHERWISE SPECIFIED ALL DIMENSIONS ARE IN MM.

.....
.....
.....

.....
.....
.....

REVISION
08-07-2010
23/06/2011
06/03/2012
20/12/2019
12-04-2022

DATE: 20-12-2019
SCALE: 1 : 50 (A3)
DRAWN BY: ..
CHECKED BY:

TITLE
Premium Booth HT-B-9

PROJECT
HONG KONG INTERNATIONAL HOME TEXTILES AND FURNISHINGS FAIR PREMIUM BOOTH 3m x 3m
DATE: XXXXXXXX

SHEET
HT-B01