



For HONG KONG INTERNATIONAL HOME TEXTILES AND FURNISHINGS FAIR ONLY
 Premium Booth 5mW x 3mD One Side Open

HT-C-15
 5mW x 3mD x 3.5mH

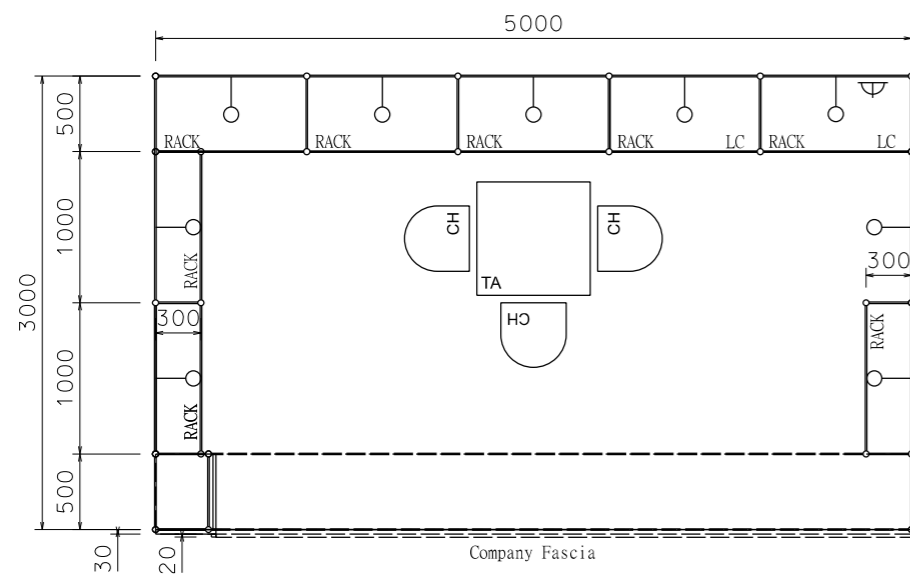


PLAN

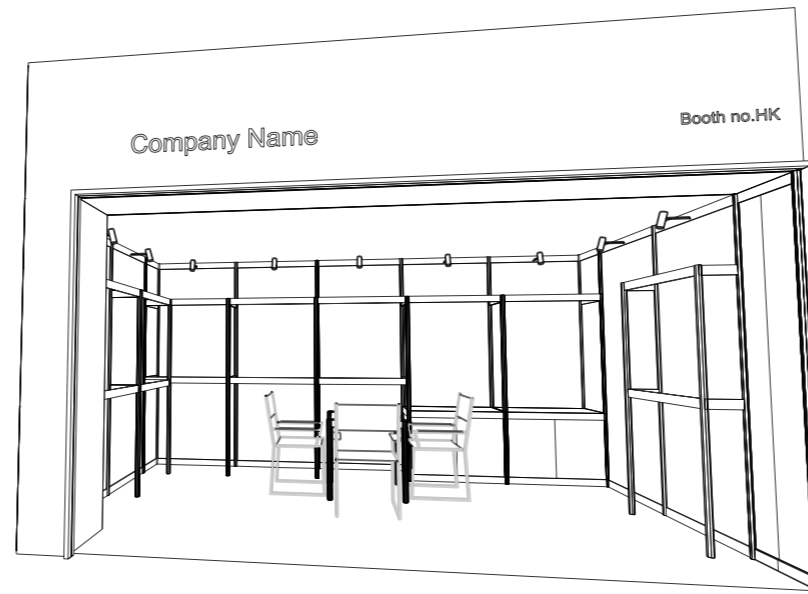

PERSPECTIVE N.T.S



COLOUR PERSPECTIVE N.T.S

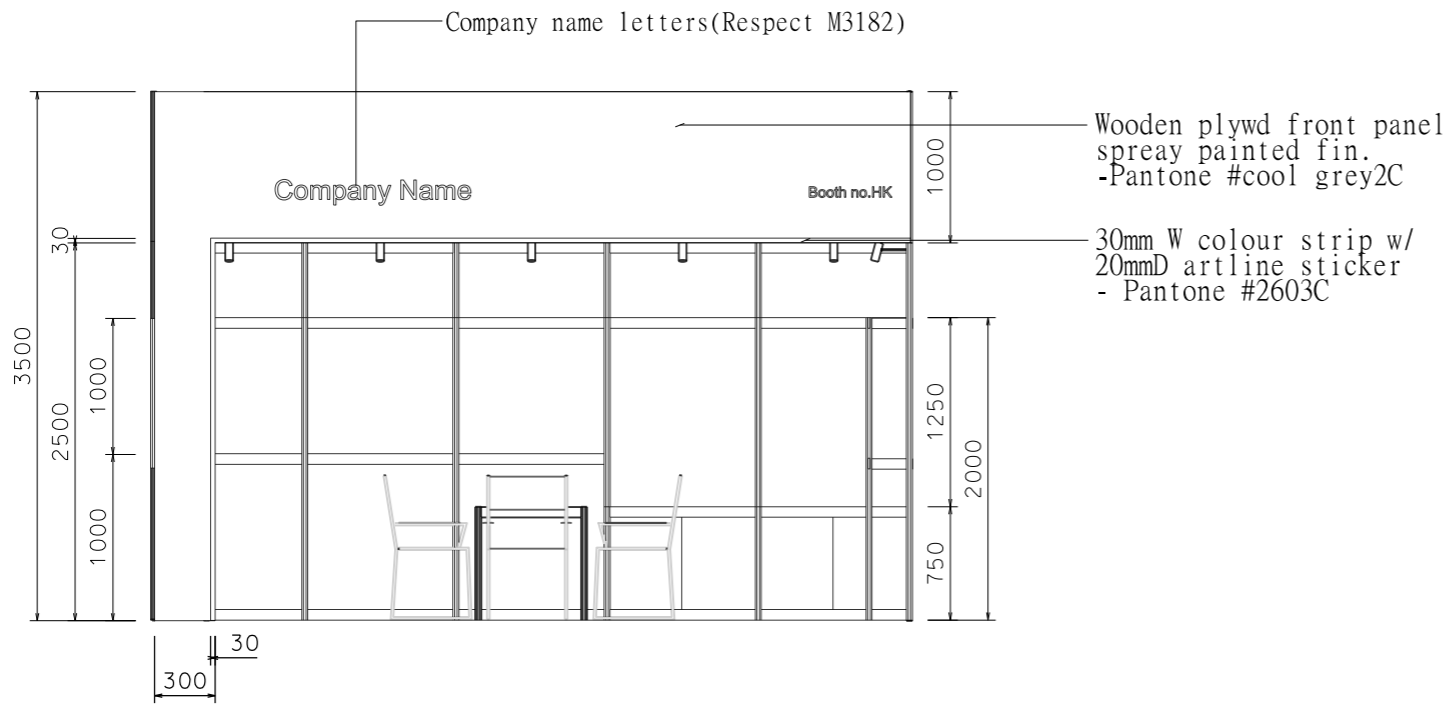

FRONT ELEVATION

BOOTH SPECIFICATION		QTY
	1 layer hanging rack (1mL x 2mH x 0.5mD) and lockable cabinet underneath (1mL x 0.5mD x 0.75mH)	2
	2 layers hanging rack (1mW x 0.5mD x 1mH/2mH)	3
	2 layers hanging rack (1mW x 0.3mD x 1mH/2mH)	3
	Square meeting table (0.7m X 0.7m x 0.75mH)	1
	Black leather chair	3
	Longarmed spotlight w/13 watt LED lamp (yellow)	9
	500w Square pin power socket *Remark: Not Applicable for heating equipment (eg. Coffee machine)	1

FILE PATH - L:\Local Fair Premium Booth 2011\Hometextile\HT C-2d\Layout_2013.dgn



NOTES UNLESS OTHERWISE SPECIFIED ALL DIMENSIONS ARE IN MM.

.....
.....
.....

REVISION
10-11-2009
09-02-2010
08/03/2012
12/03/2012
11/04/2013
24/12/2019

DATE:	24/12/2019
SCALE:	1 : 50 (A3)
DRAWN BY:	..
CHECKED BY:

TITLE	Premium Booth HT-C-15
-------	-----------------------

PROJECT	HONG KONG INTERNATIONAL HOME TEXTILES AND FURNISHINGS FAIR PREMIUM BOOTH 5m x 3m DATE: XXXXXXXX
---------	---

SHEET	HT-C-03
-------	---------